




SAMPLE

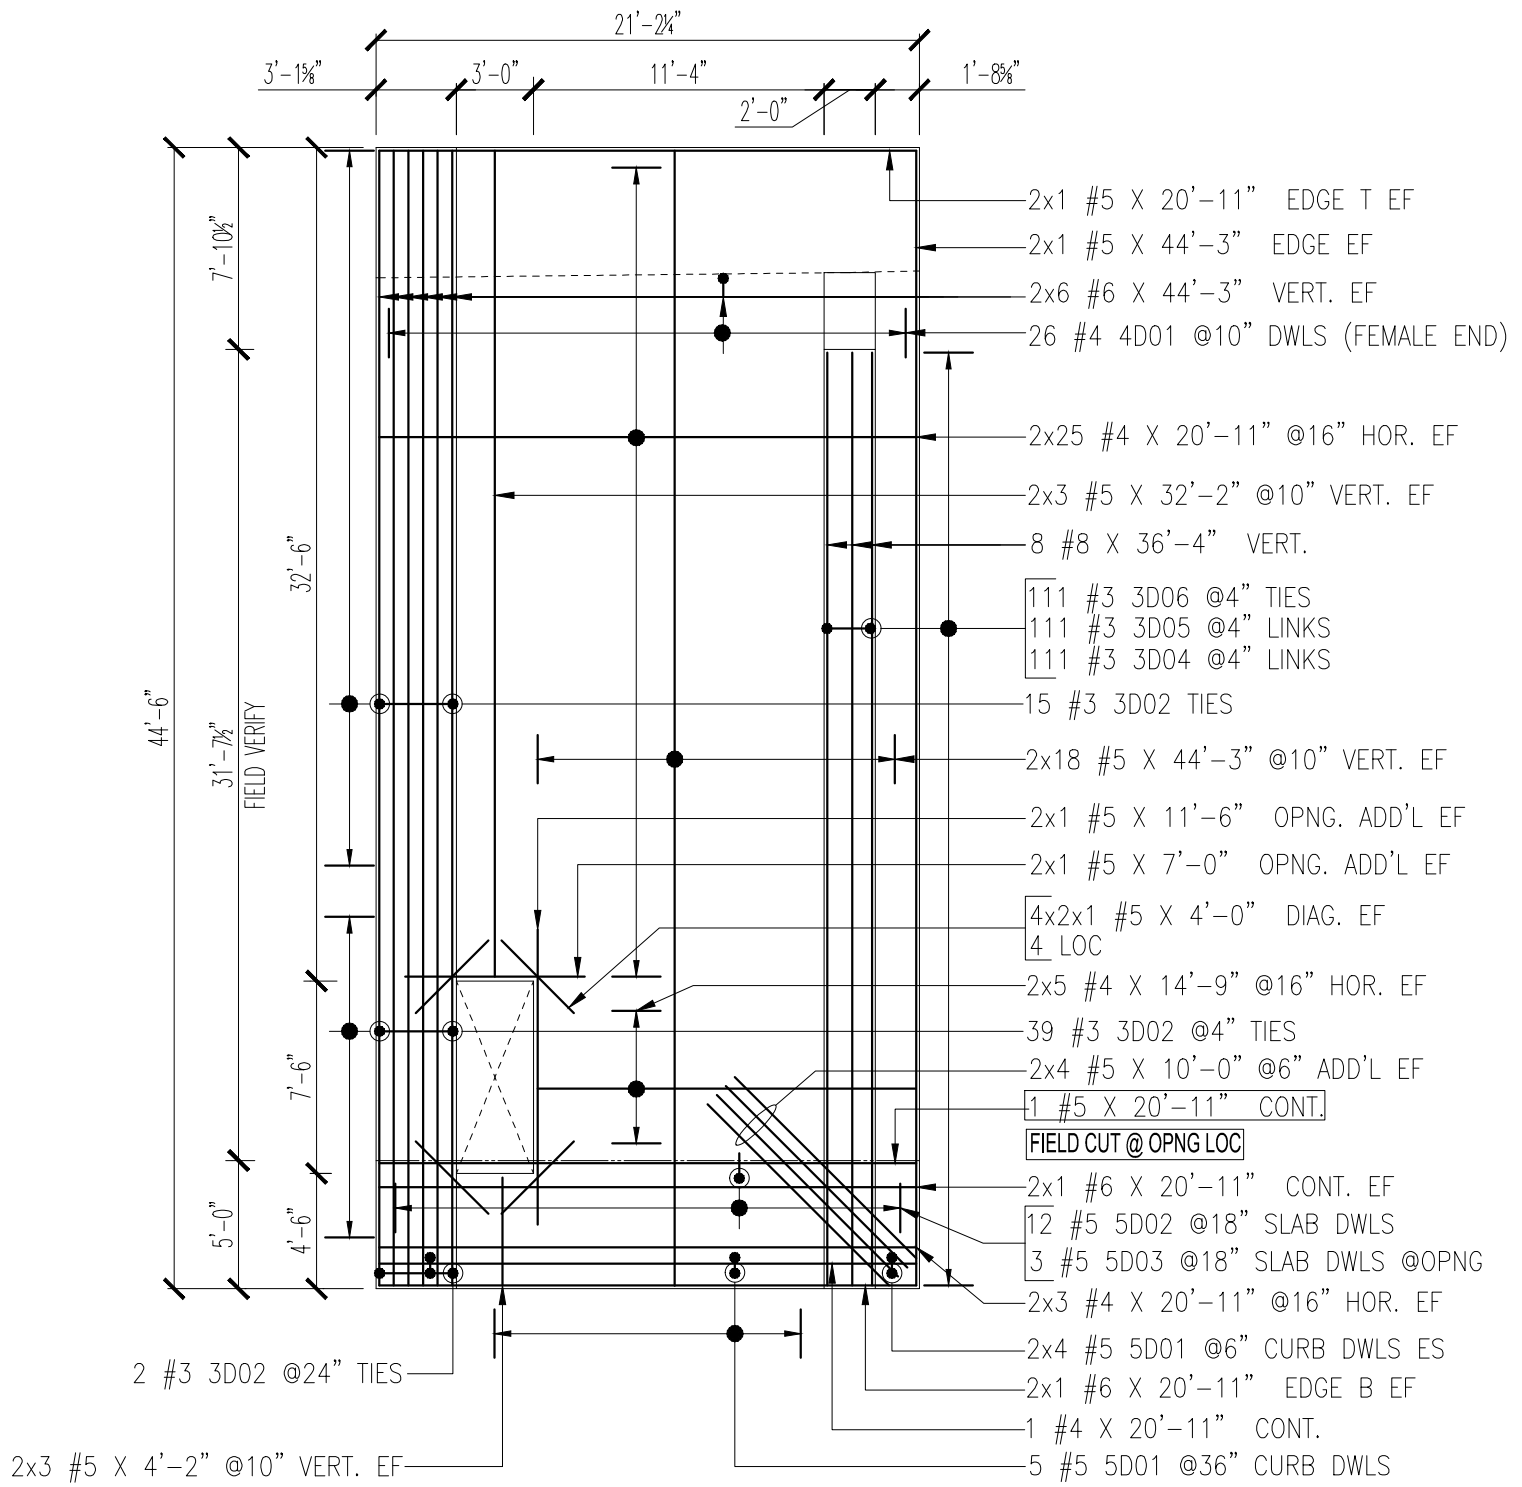


SAMPLE

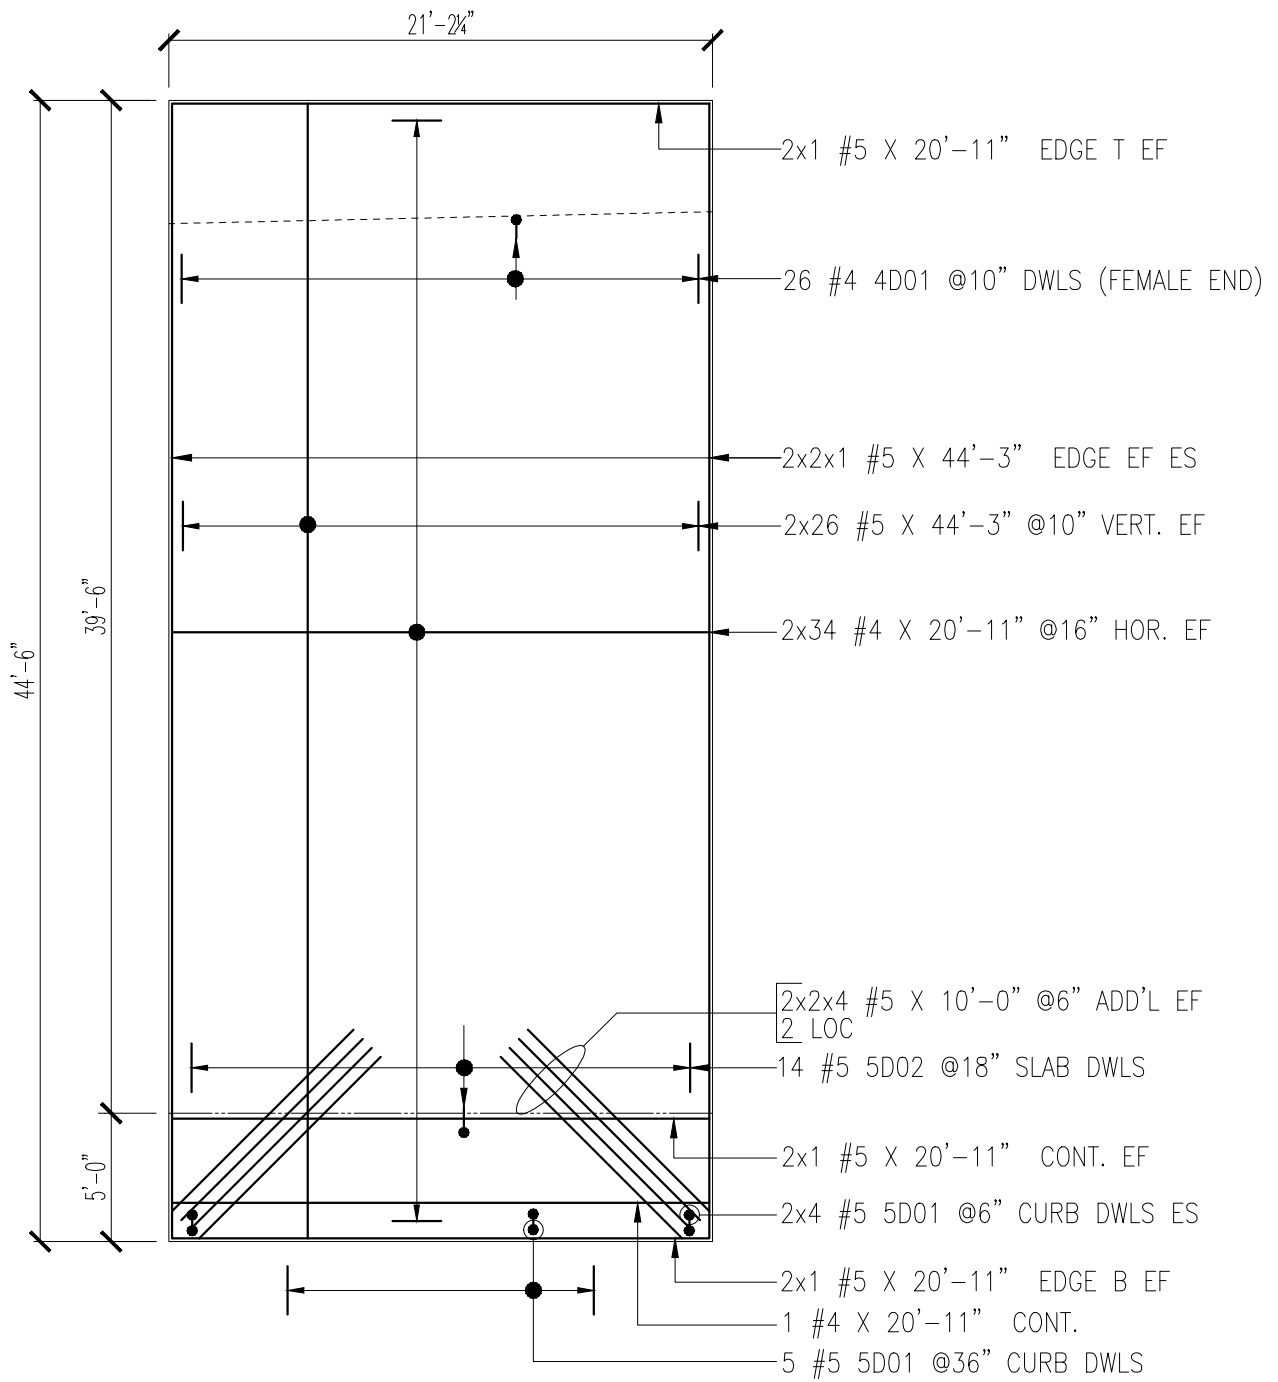


SAMPLE

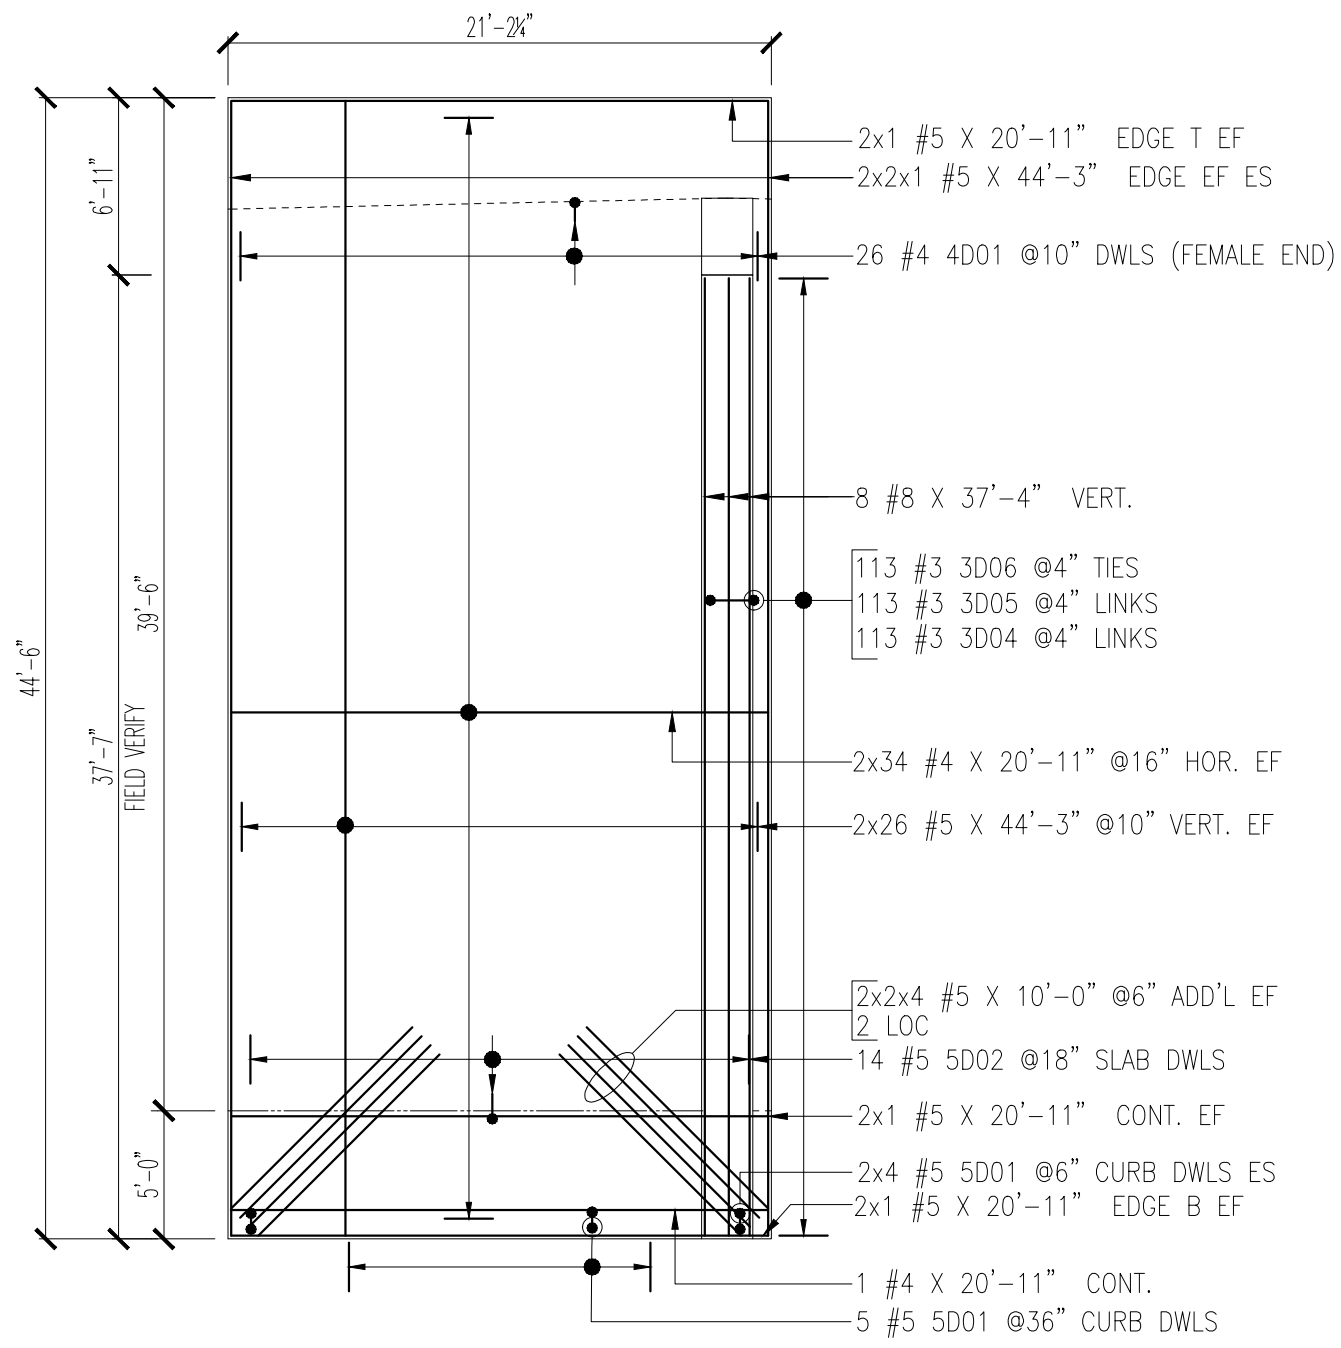

SAMPLE

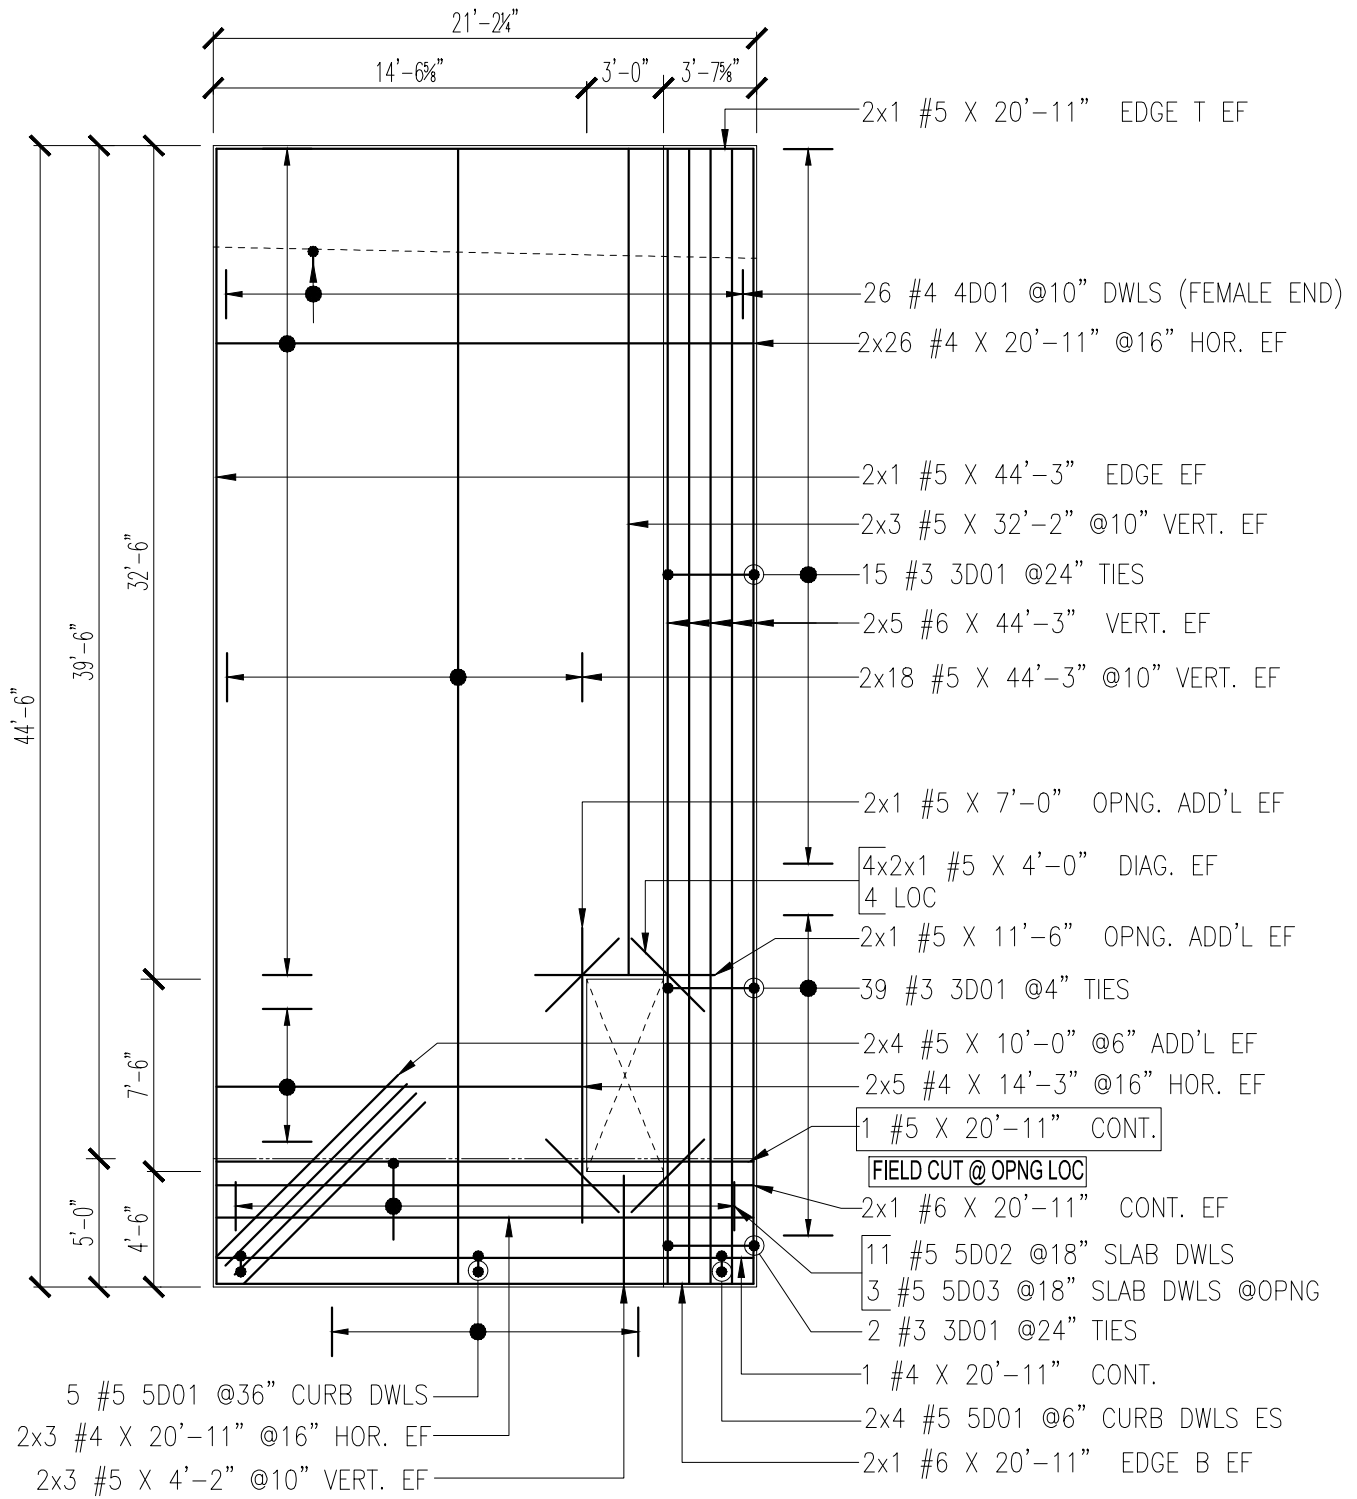


SAMPLE

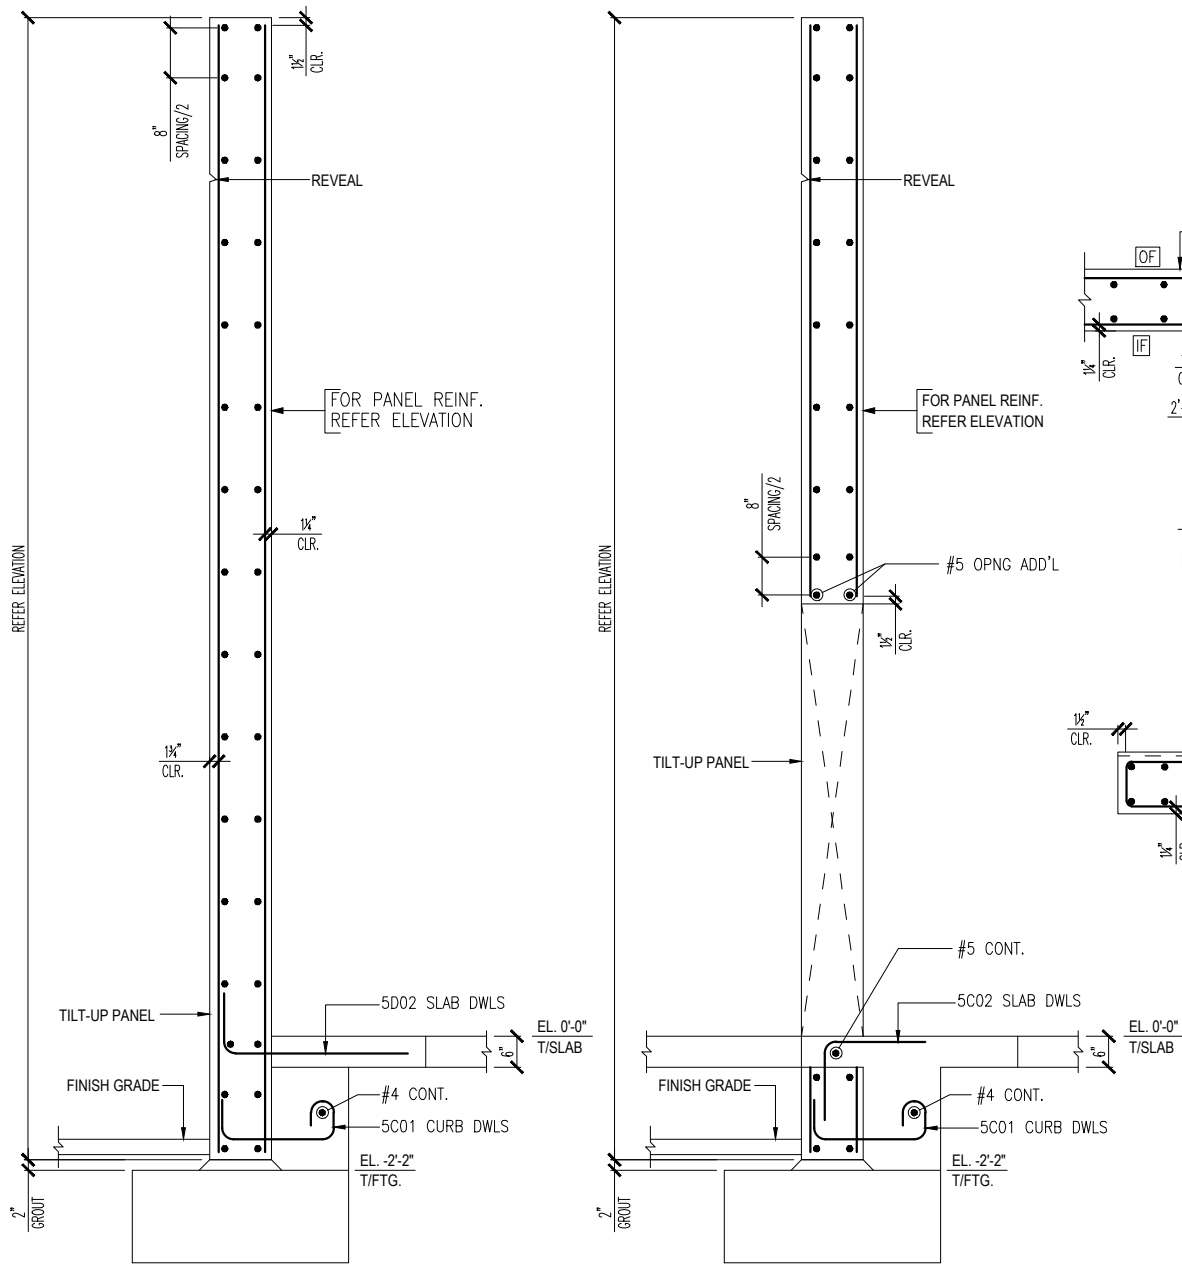


TYPICAL PANEL SECTION

Scale - 1/2"=1'-0"

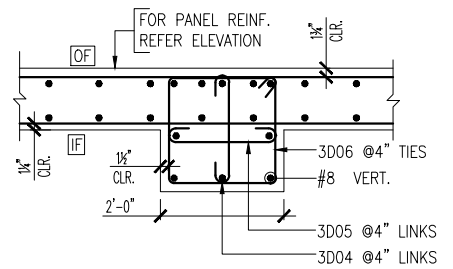

SECTION 1

SCALE - 1/2"=1'-0"
REF: 8.10/SD-6

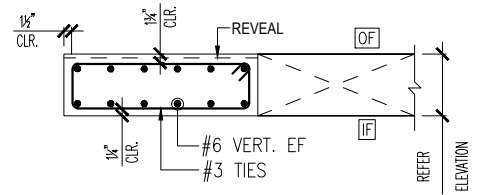

TYPICAL JAMB DETAIL





Scale - 1/2"=1'-0"
REF: 7/SD-6

SAMPLE

Release Number: P1 TO P9

BAR LIST


| Bar Mark | Qty | Size | Total Length | Type | 'A' | 'B' | 'C' | 'D' | 'E' | 'F' | 'G' | 'H' | 'J' | 'K' | 'O' | 'R' |
|----------|-----|------|--------------|------|-------|------------|------------|------------|-----------|-----|-------|-------|-------|-----|-----|-----|
| 3D01 | 56 | #3 | 8'-11" | T1 | 0'-4" | 3'-4 1/2" | 0'-9" | 3'-4 1/2" | 0'-9" | | 0'-4" | | | | | |
| 3D02 | 56 | #3 | 7'-11" | T1 | 0'-4" | 2'-10 1/2" | 0'-9" | 2'-10 1/2" | 0'-9" | | 0'-4" | | | | | |
| 3D03 | 47 | #3 | 13'-7" | T1 | 0'-4" | 0'-9" | 5'-8 1/2" | 0'-9" | 5'-8 1/2" | | 0'-4" | | | | | |
| 3D04 | 337 | #3 | 2'-6 3/4" | T17 | 0'-5" | 1'-8 3/4" | | | | | 0'-5" | | | | | |
| 3D05 | 337 | #3 | 2'-7" | T17 | 0'-5" | 1'-9" | | | | | 0'-5" | | | | | |
| 3D06 | 337 | #3 | 7'-7 1/2" | T1 | 0'-4" | 1'-8 3/4" | 1'-9" | 1'-8 3/4" | 1'-9" | | 0'-4" | | | | | |
| 3D07 | 47 | #3 | 12'-7" | T1 | 0'-4" | 5'-2 1/2" | 0'-9" | 5'-2 1/2" | 0'-9" | | 0'-4" | | | | | |
| 5D01 | 122 | #5 | 3'-9 1/4" | S8 | 0'-7" | 0'-8" | 1'-10 1/4" | 0'-8" | | | | 0'-5" | 0'-5" | | | |
| 5D02 | 123 | #5 | 4'-0" | 17 | | 1'-0" | 3'-0" | | | | | | | | | |
| 5D03 | 6 | #5 | 4'-6" | 17 | | 1'-6" | 3'-0" | | | | | | | | | |

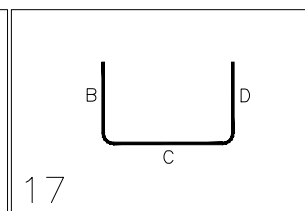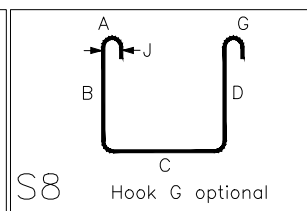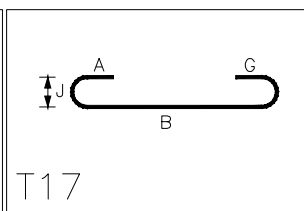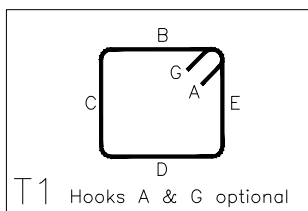

Release Number: COUPLER

BAR LIST


| Bar Mark | Qty | Size | Total Length | Type | 'A' | 'B' | 'C' | 'D' | 'E' | 'F' | 'G' | 'H' | 'J' | 'K' | 'O' | 'R' |
|----------|-----|------|--------------|------|-----|-------|-------|-----|-----|-----|-----|-----|-----|-----|-----|-----|
| 4D01 | 235 | #4 | 1'-9" | D58 | | 0'-9" | 1'-0" | | | | | | | | | |

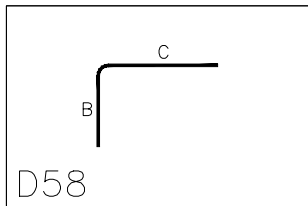


| ABBREVIATIONS | |
|-----------------------|-------|
| TOP OF FINISHED FLOOR | T/FF |
| EACH SIDE | ES |
| EACH FACE | EF |
| LOCATION | LOC |
| VERTICAL | VERT. |
| HORIZONTAL | HOR. |
| OPENING | OPNG |
| ADDITIONAL | ADD'L |
| CONTINUOUS | CONT. |
| INNER FACE | IF |
| OUTER FACE | OF |
| DOWELS | DWLS |
| OUTER FACE | OF |
| TOP | T |
| BOTTOM | B |

ALL BARS IN THIS DRAWING ASTM A615 GRADE 60 BLACK UNCOATED

SAMPLE

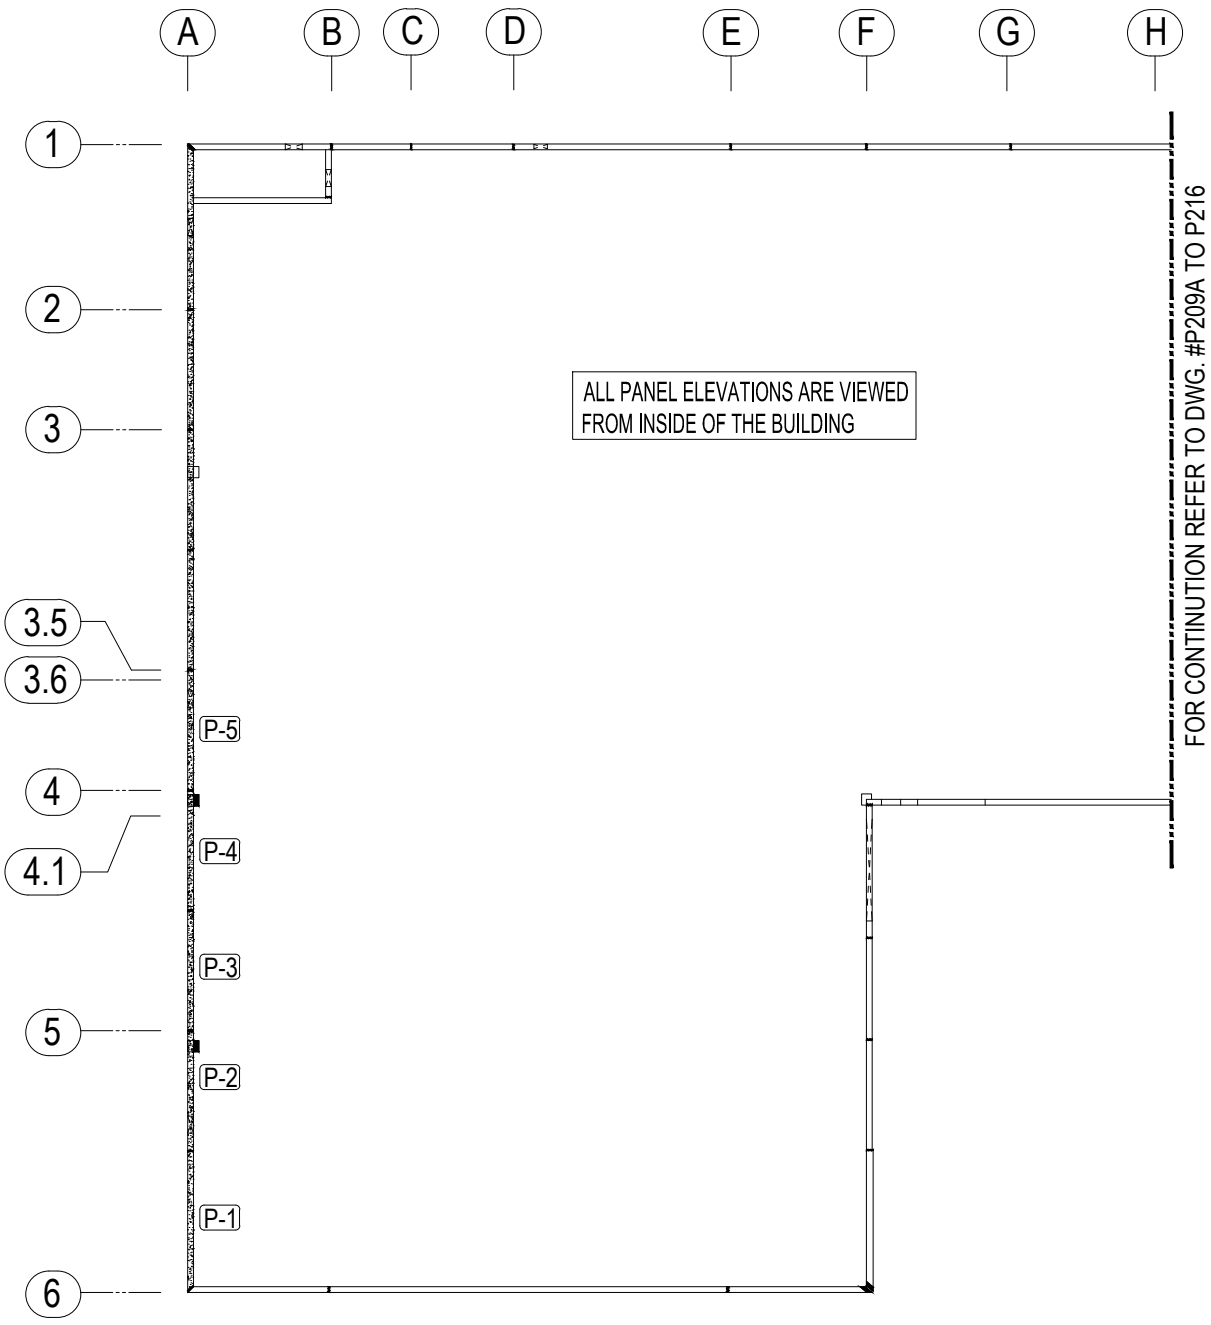

PANEL-1 TO P-5 LAYOUT
 N.T.S
 REF:S-1.1

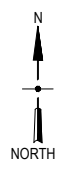

SAMPLE