

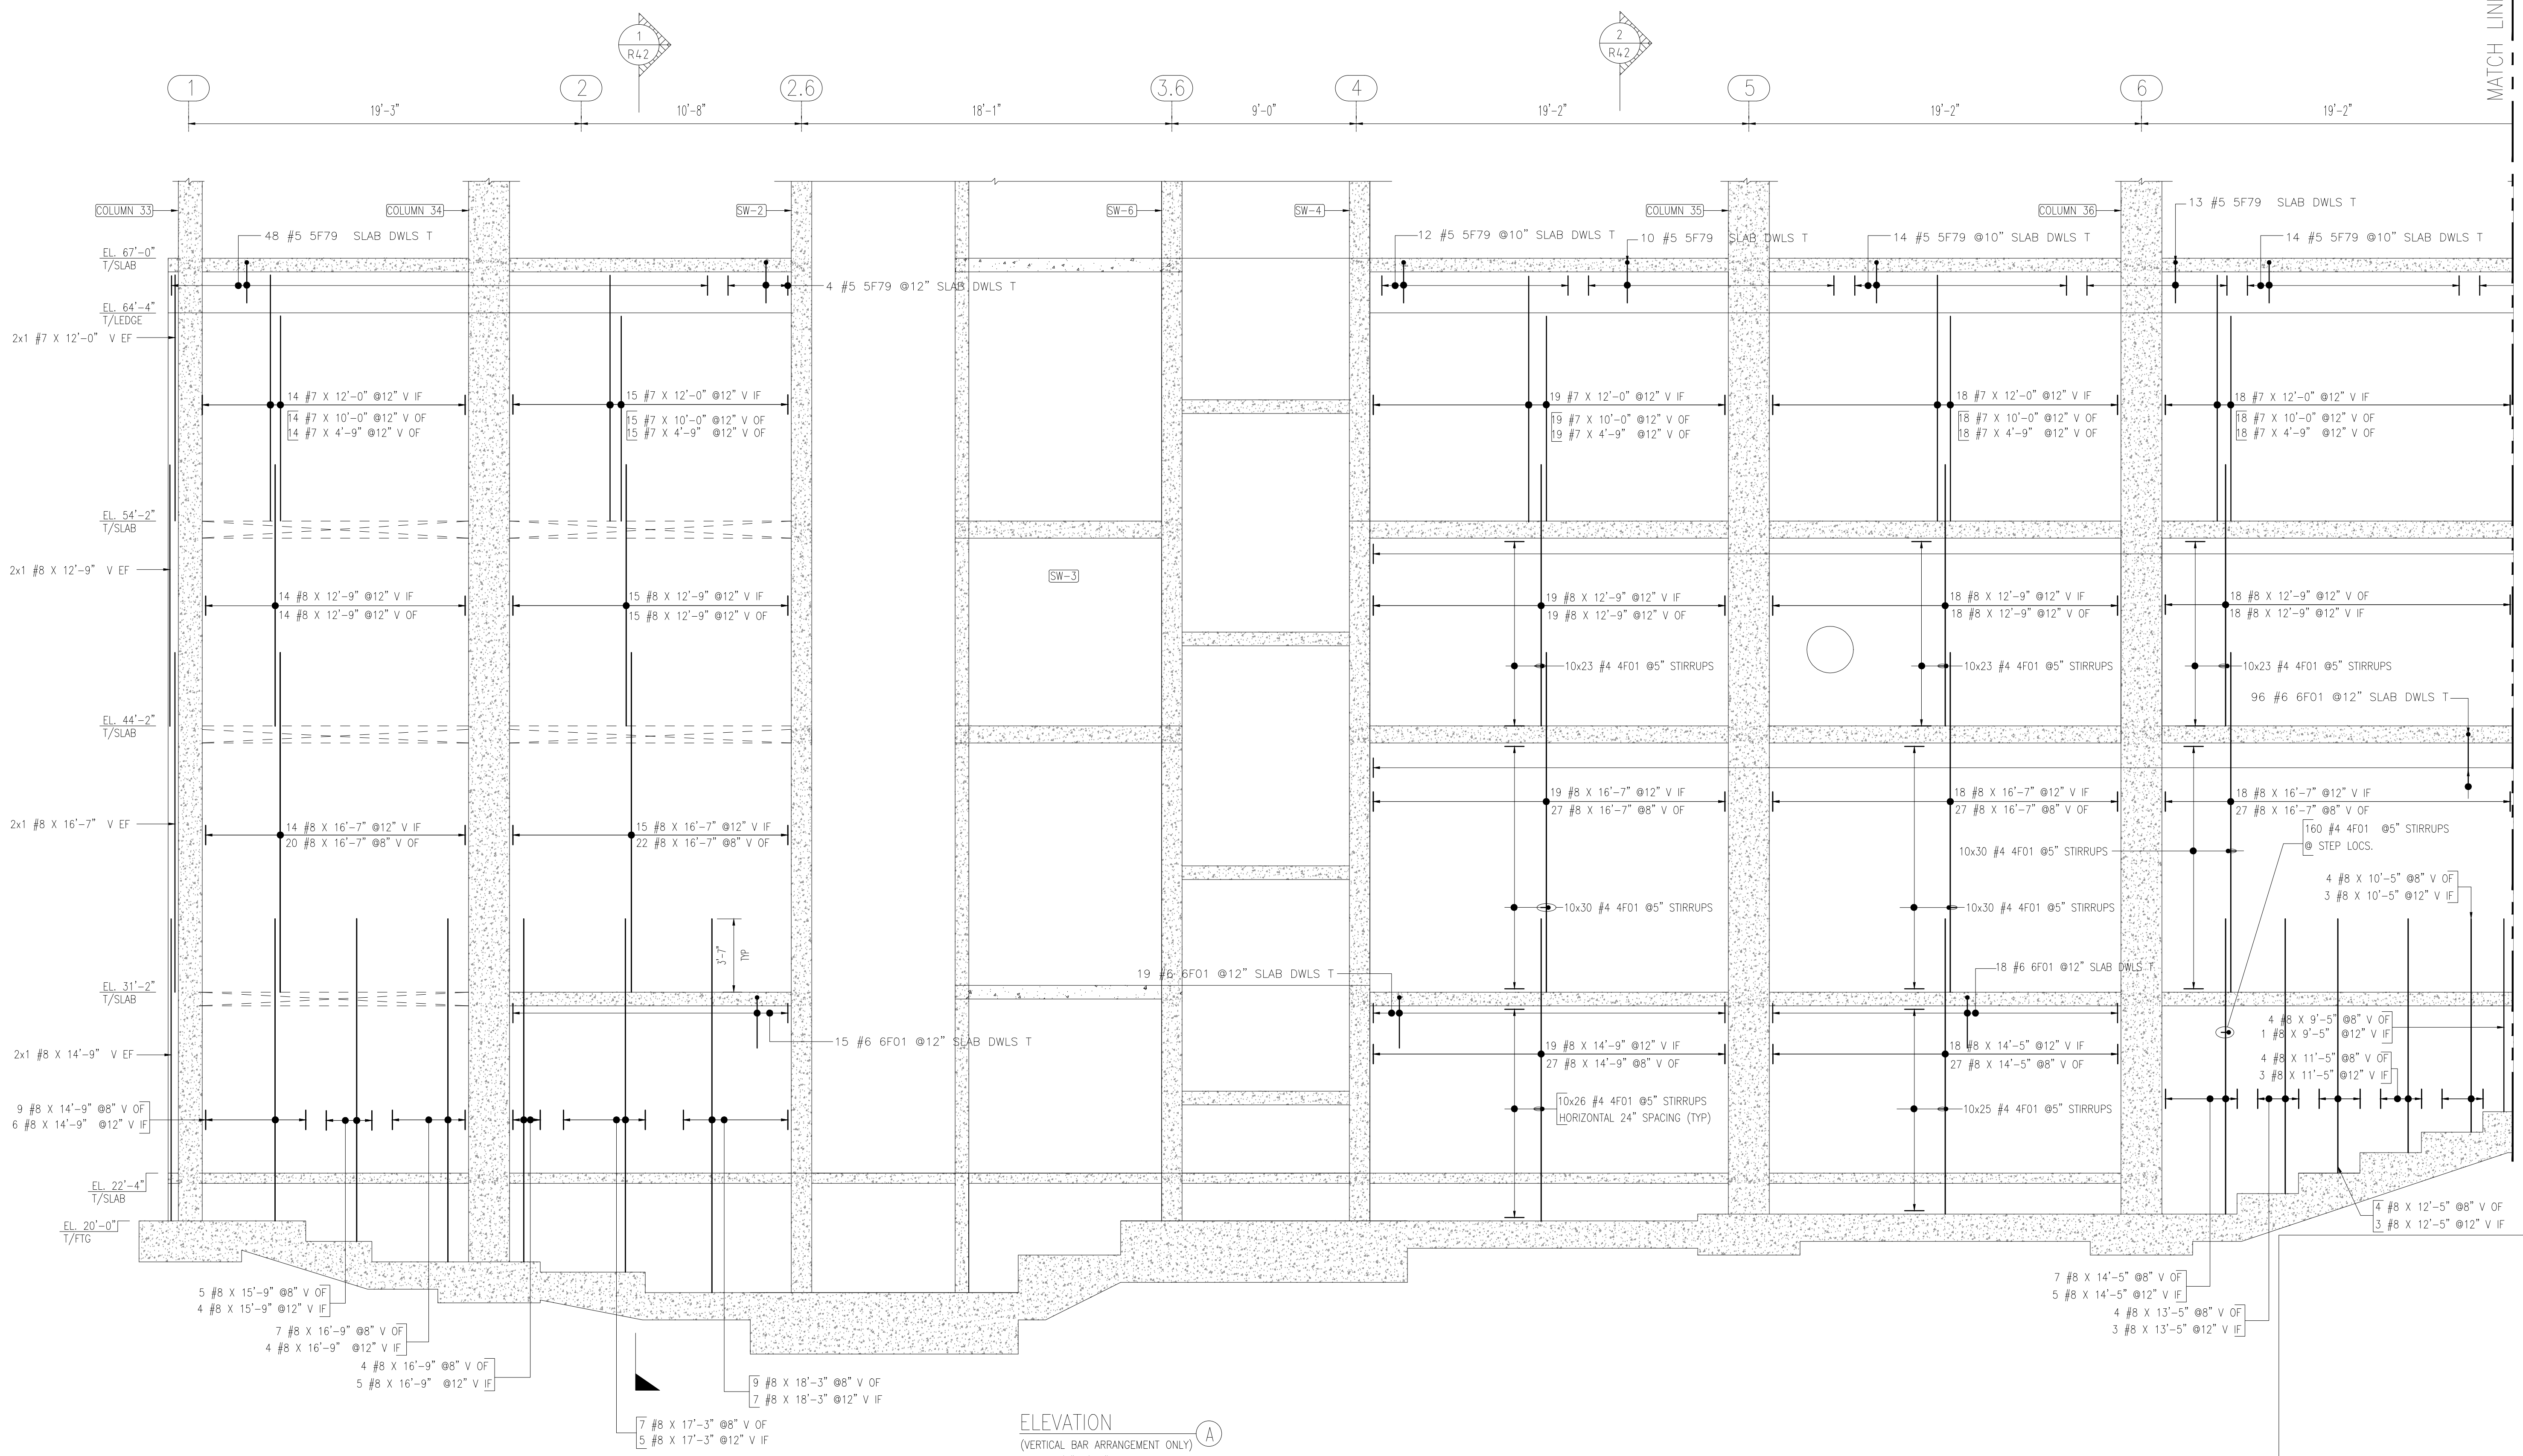
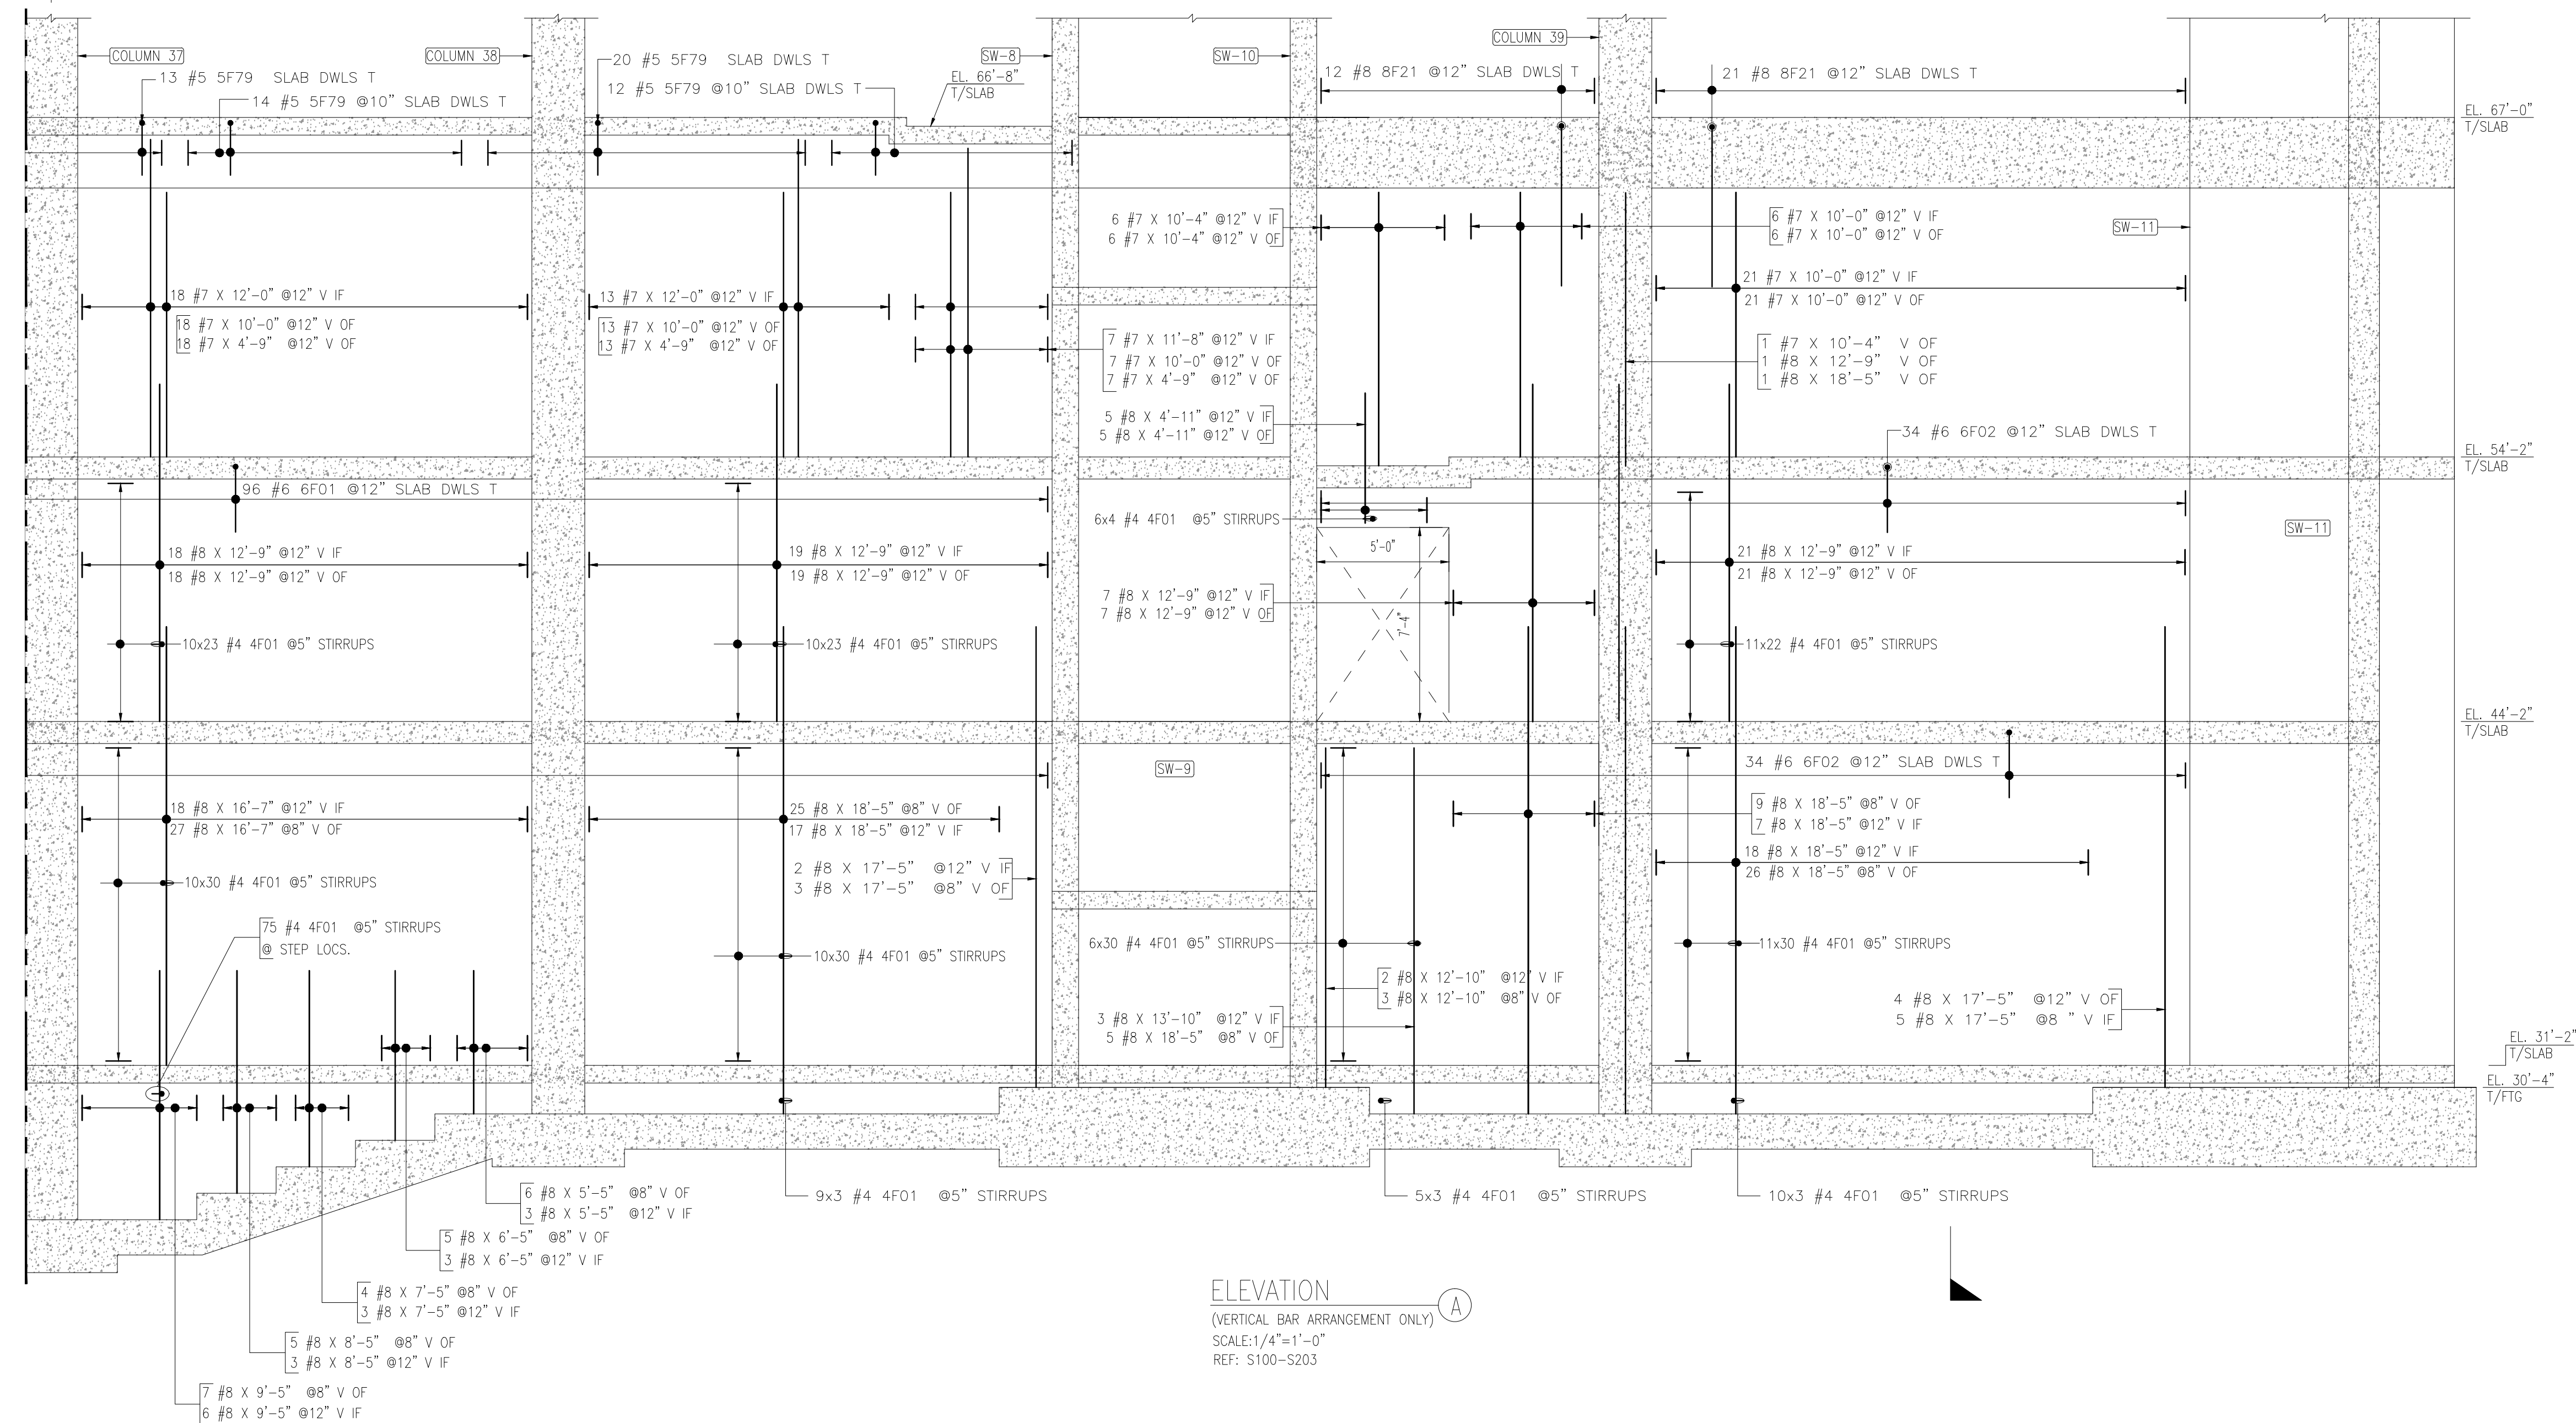


MATCH LINE-A

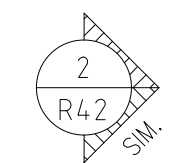


SAMPLE

MATCH LINE-A

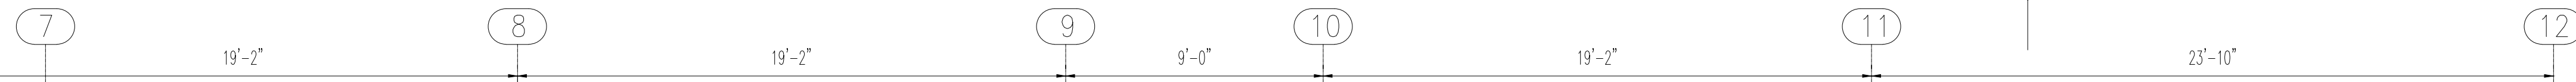

ELEVATION
(VERTICAL BAR ARRANGEMENT ONLY)
SCALE: 1/4"=1'-0"
REF: S100-S203

SAMPLE

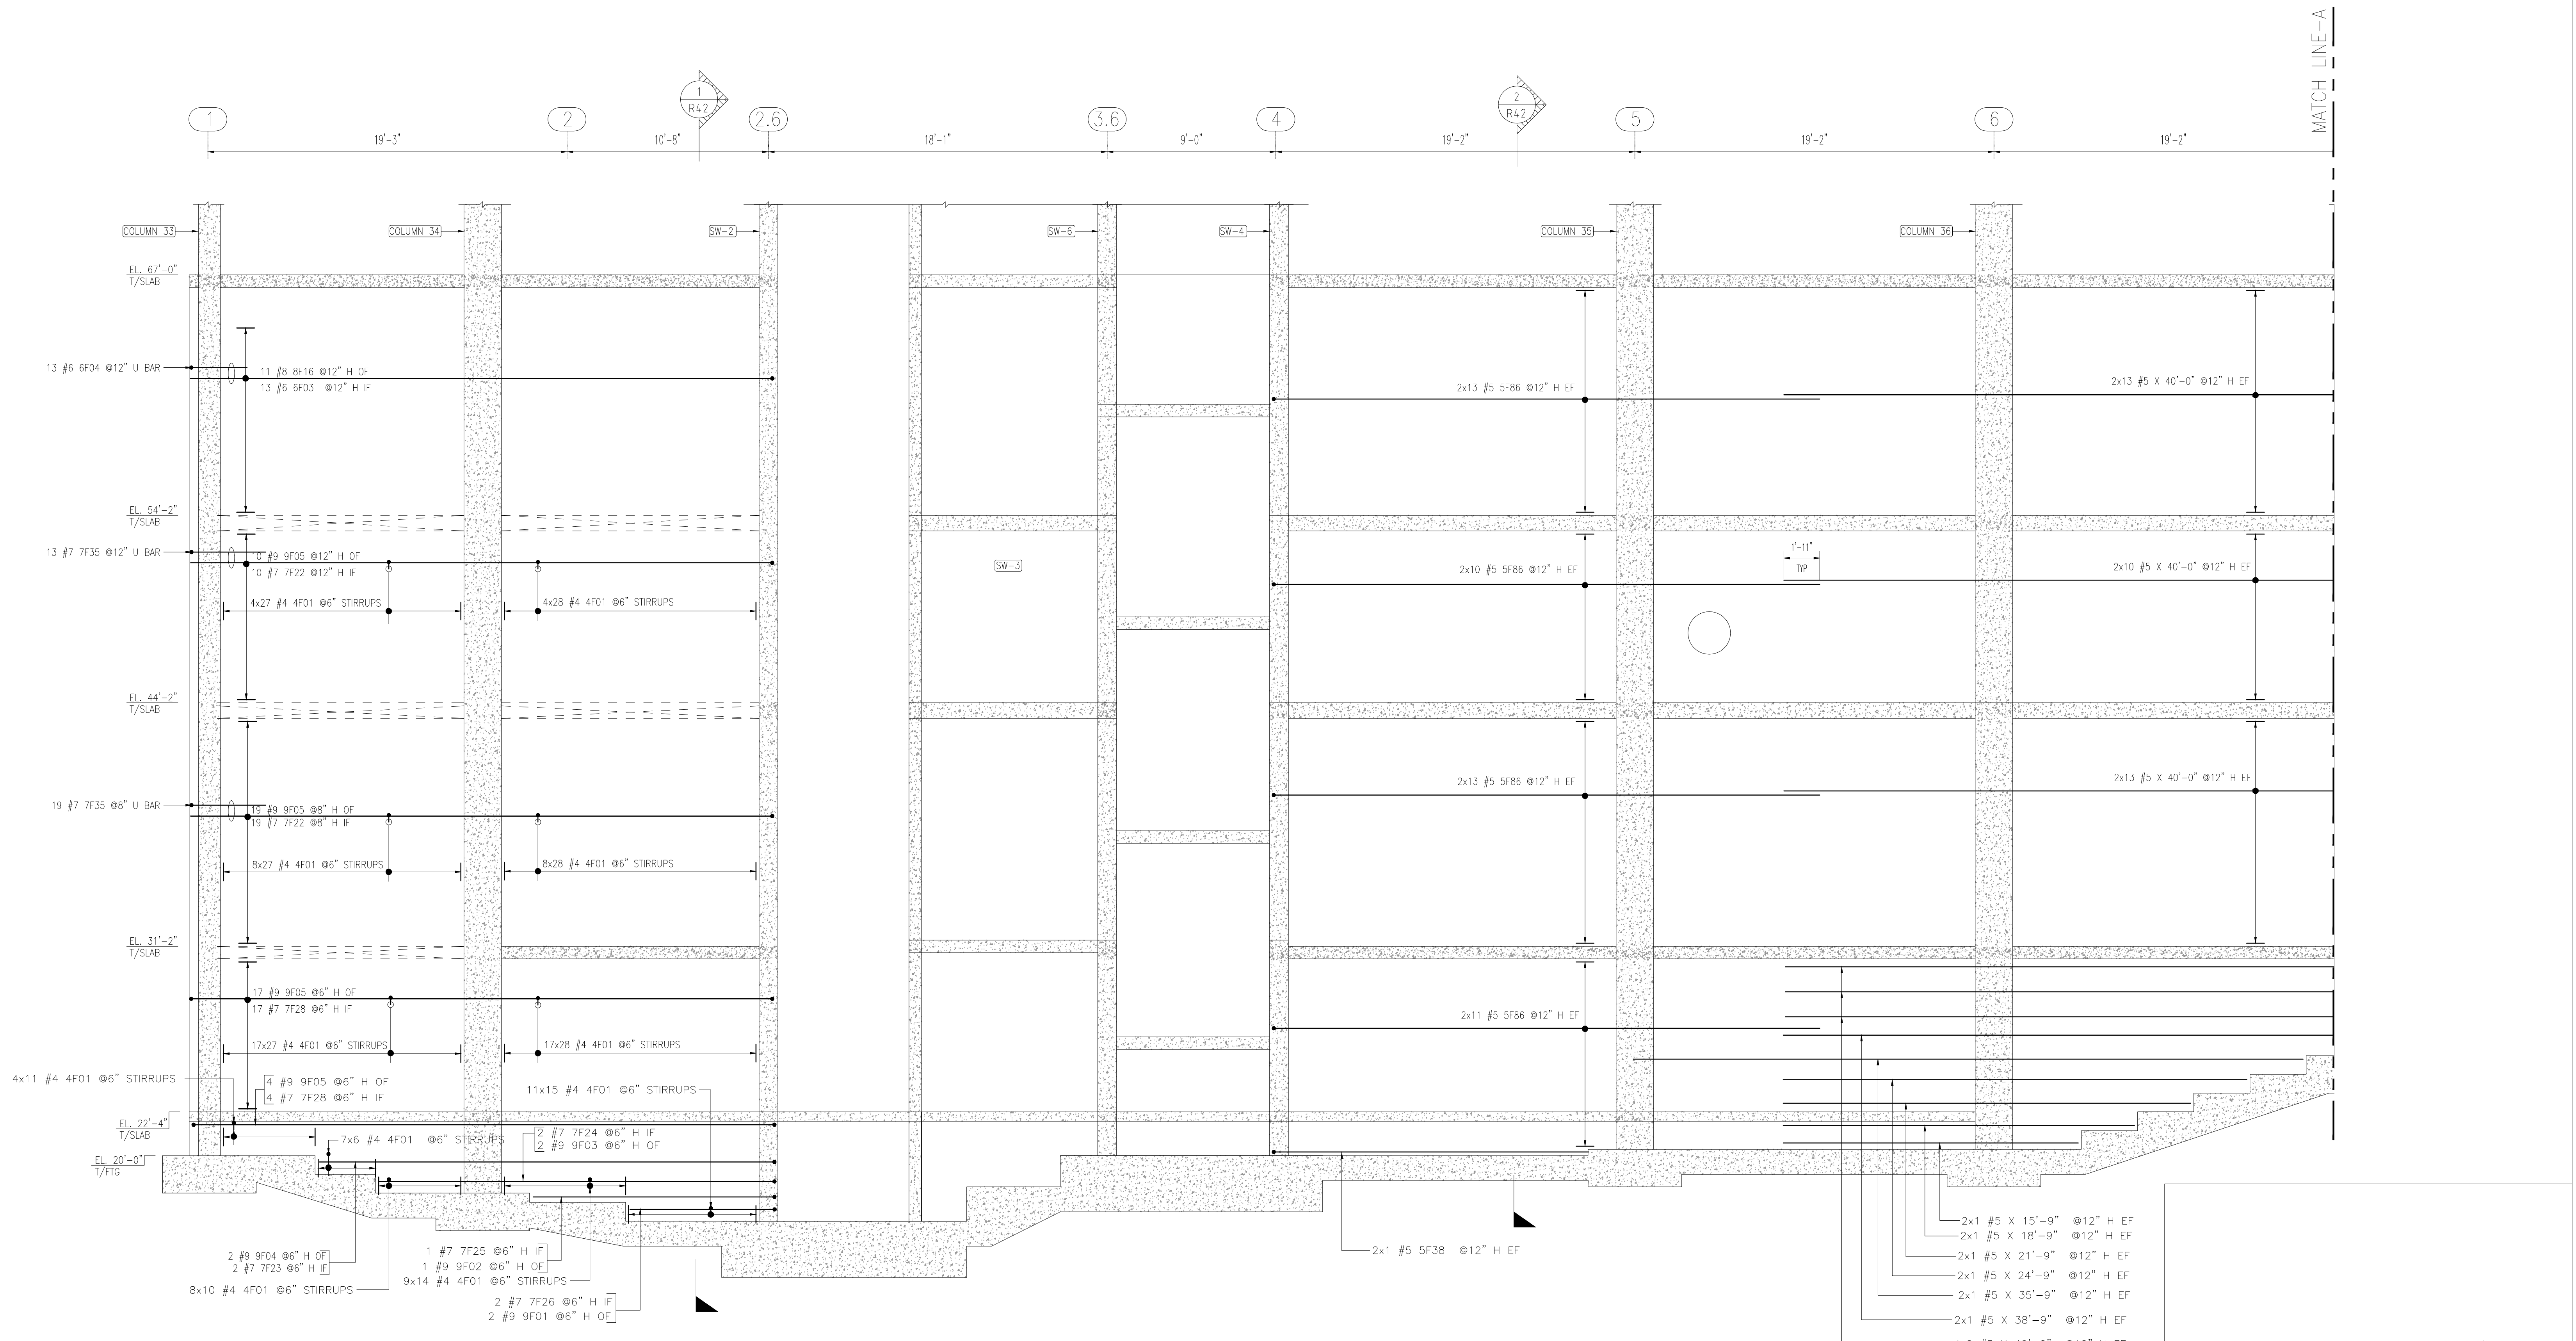

ELEVATION (HORIZONTAL BAR ARRANGEMENT ONLY) A
 SCALE: 1/4"=1'-0"
 REF: S100-S203

- 2x1 #5 X 15'-9" @12" H EF
- 2x1 #5 X 18'-9" @12" H EF
- 2x1 #5 X 21'-9" @12" H EF
- 2x1 #5 X 24'-9" @12" H EF
- 2x1 #5 X 35'-9" @12" H EF
- 2x1 #5 X 38'-9" @12" H EF
- 4x2 #5 X 40'-0" @12" H EF

SAMPLE

MATCH LINE-A

7

19'-2"

8

19'-2"

9

9'-0"



10

19'-2"

11


23'-10"

12

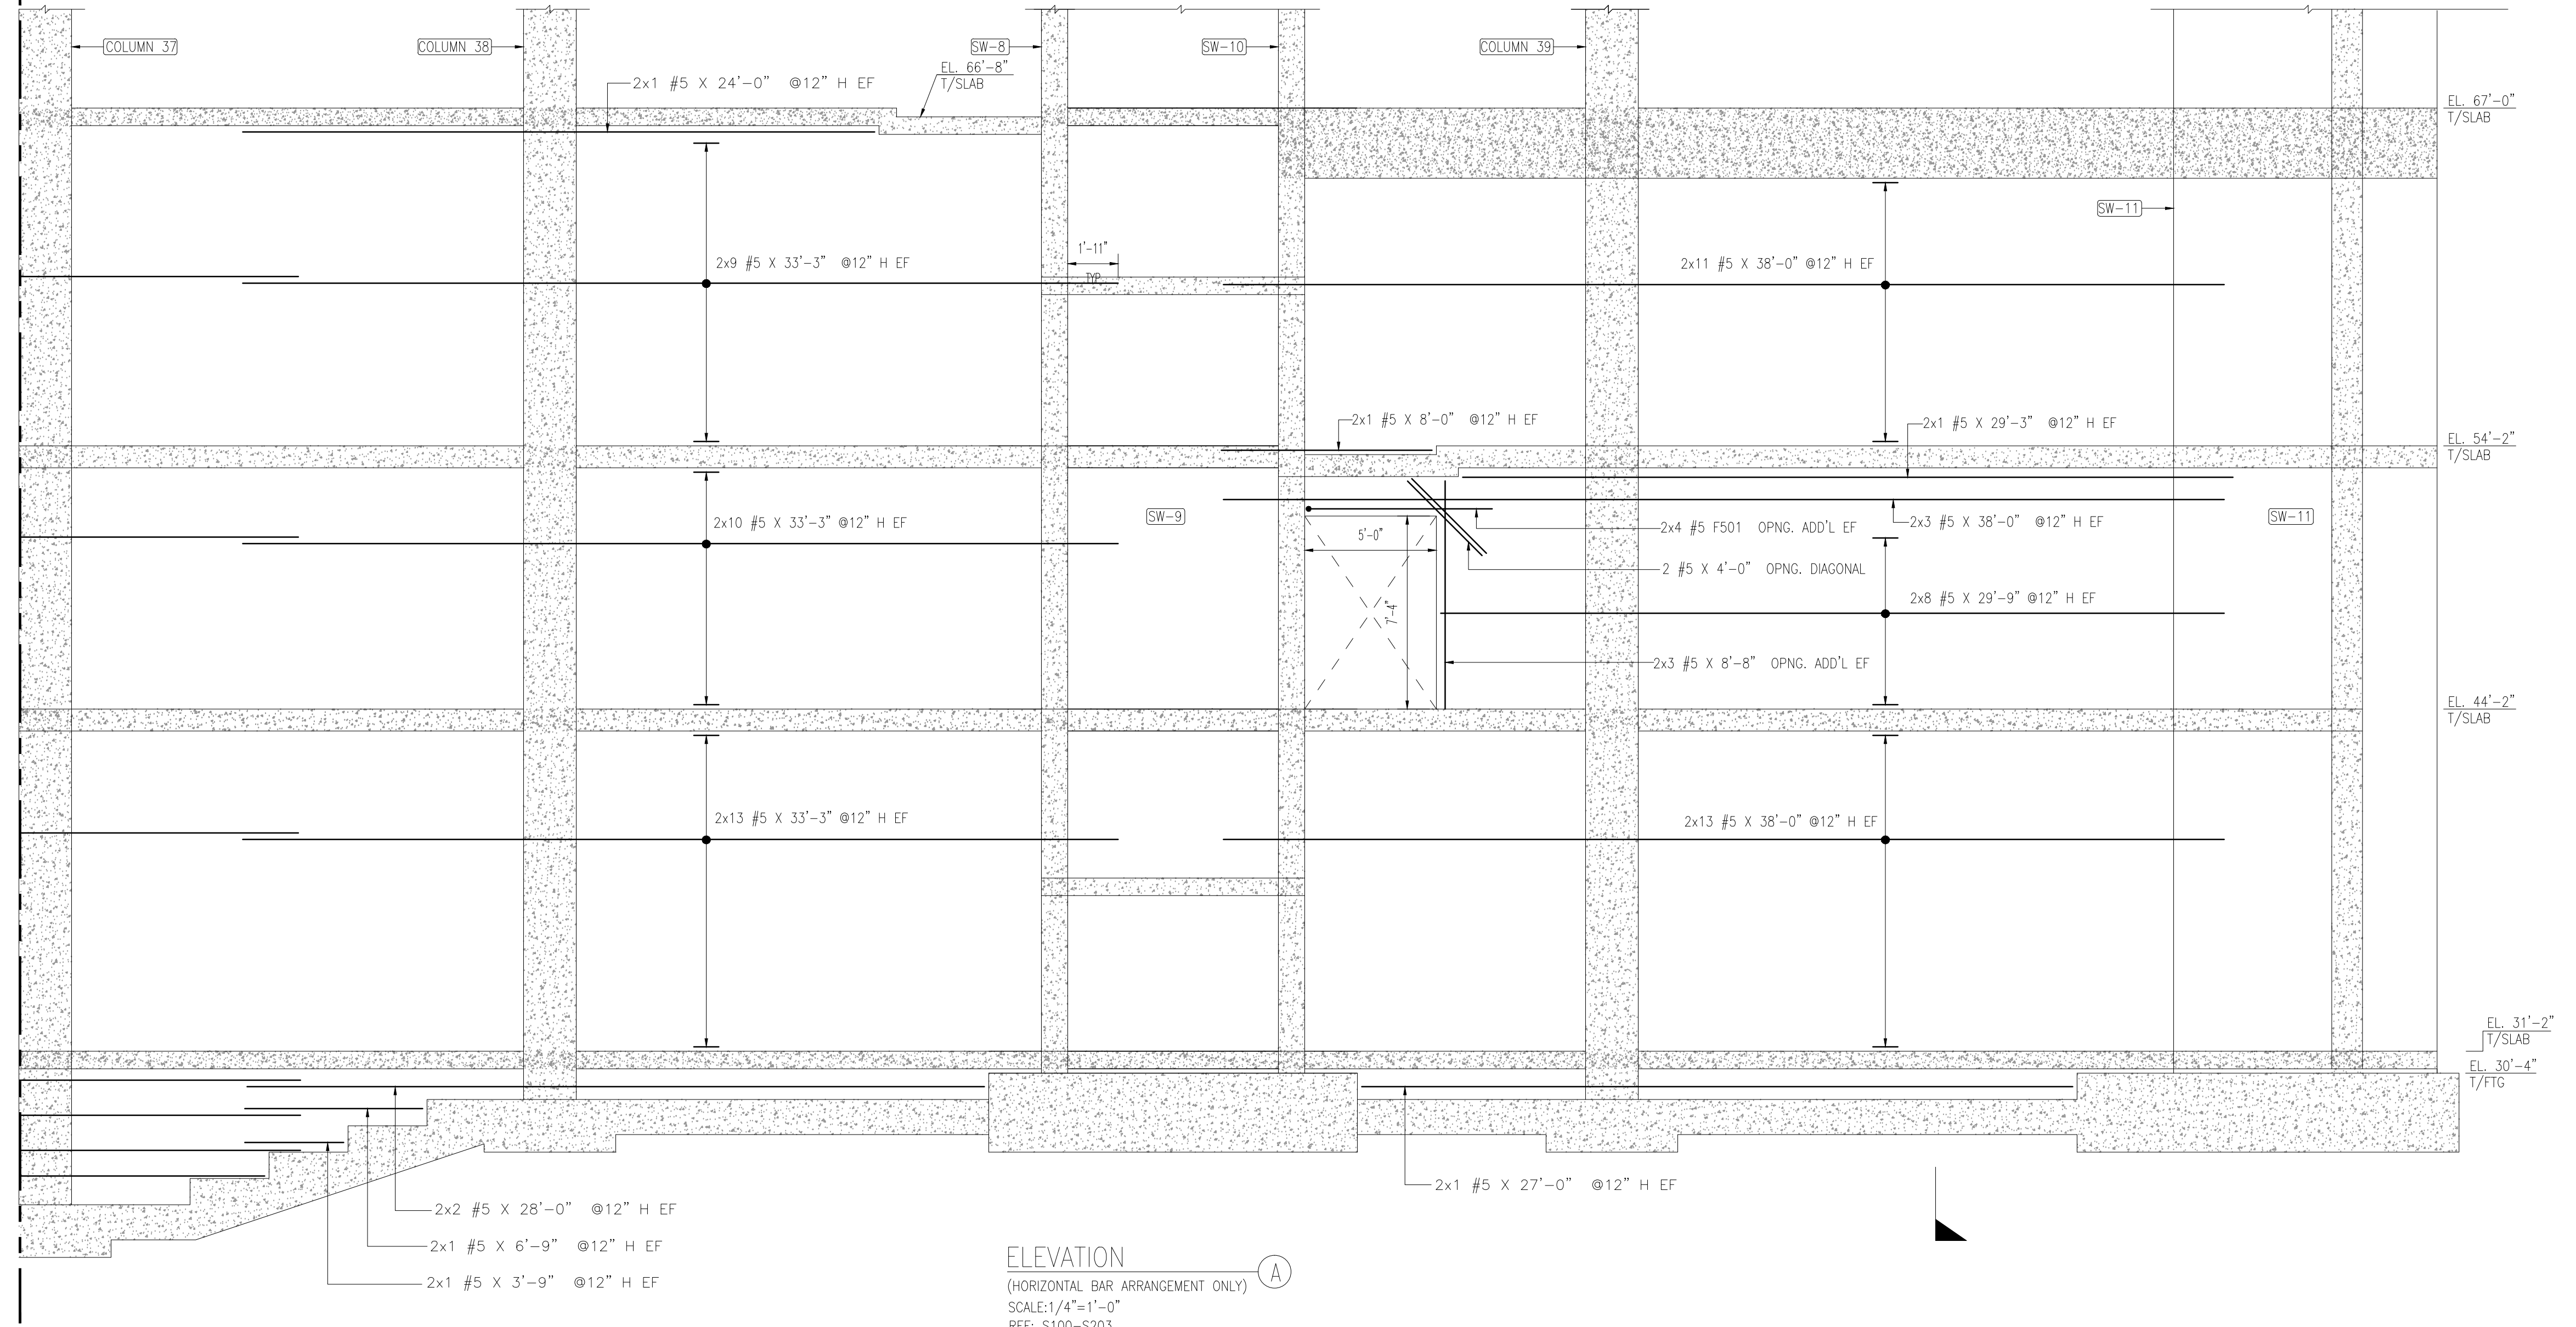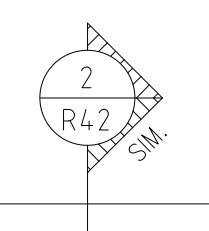


ELEVATION
 (HORIZONTAL BAR ARRANGEMENT ONLY)
 SCALE: 1/4"=1'-0"
 REF: S100-S203

SAMPLE

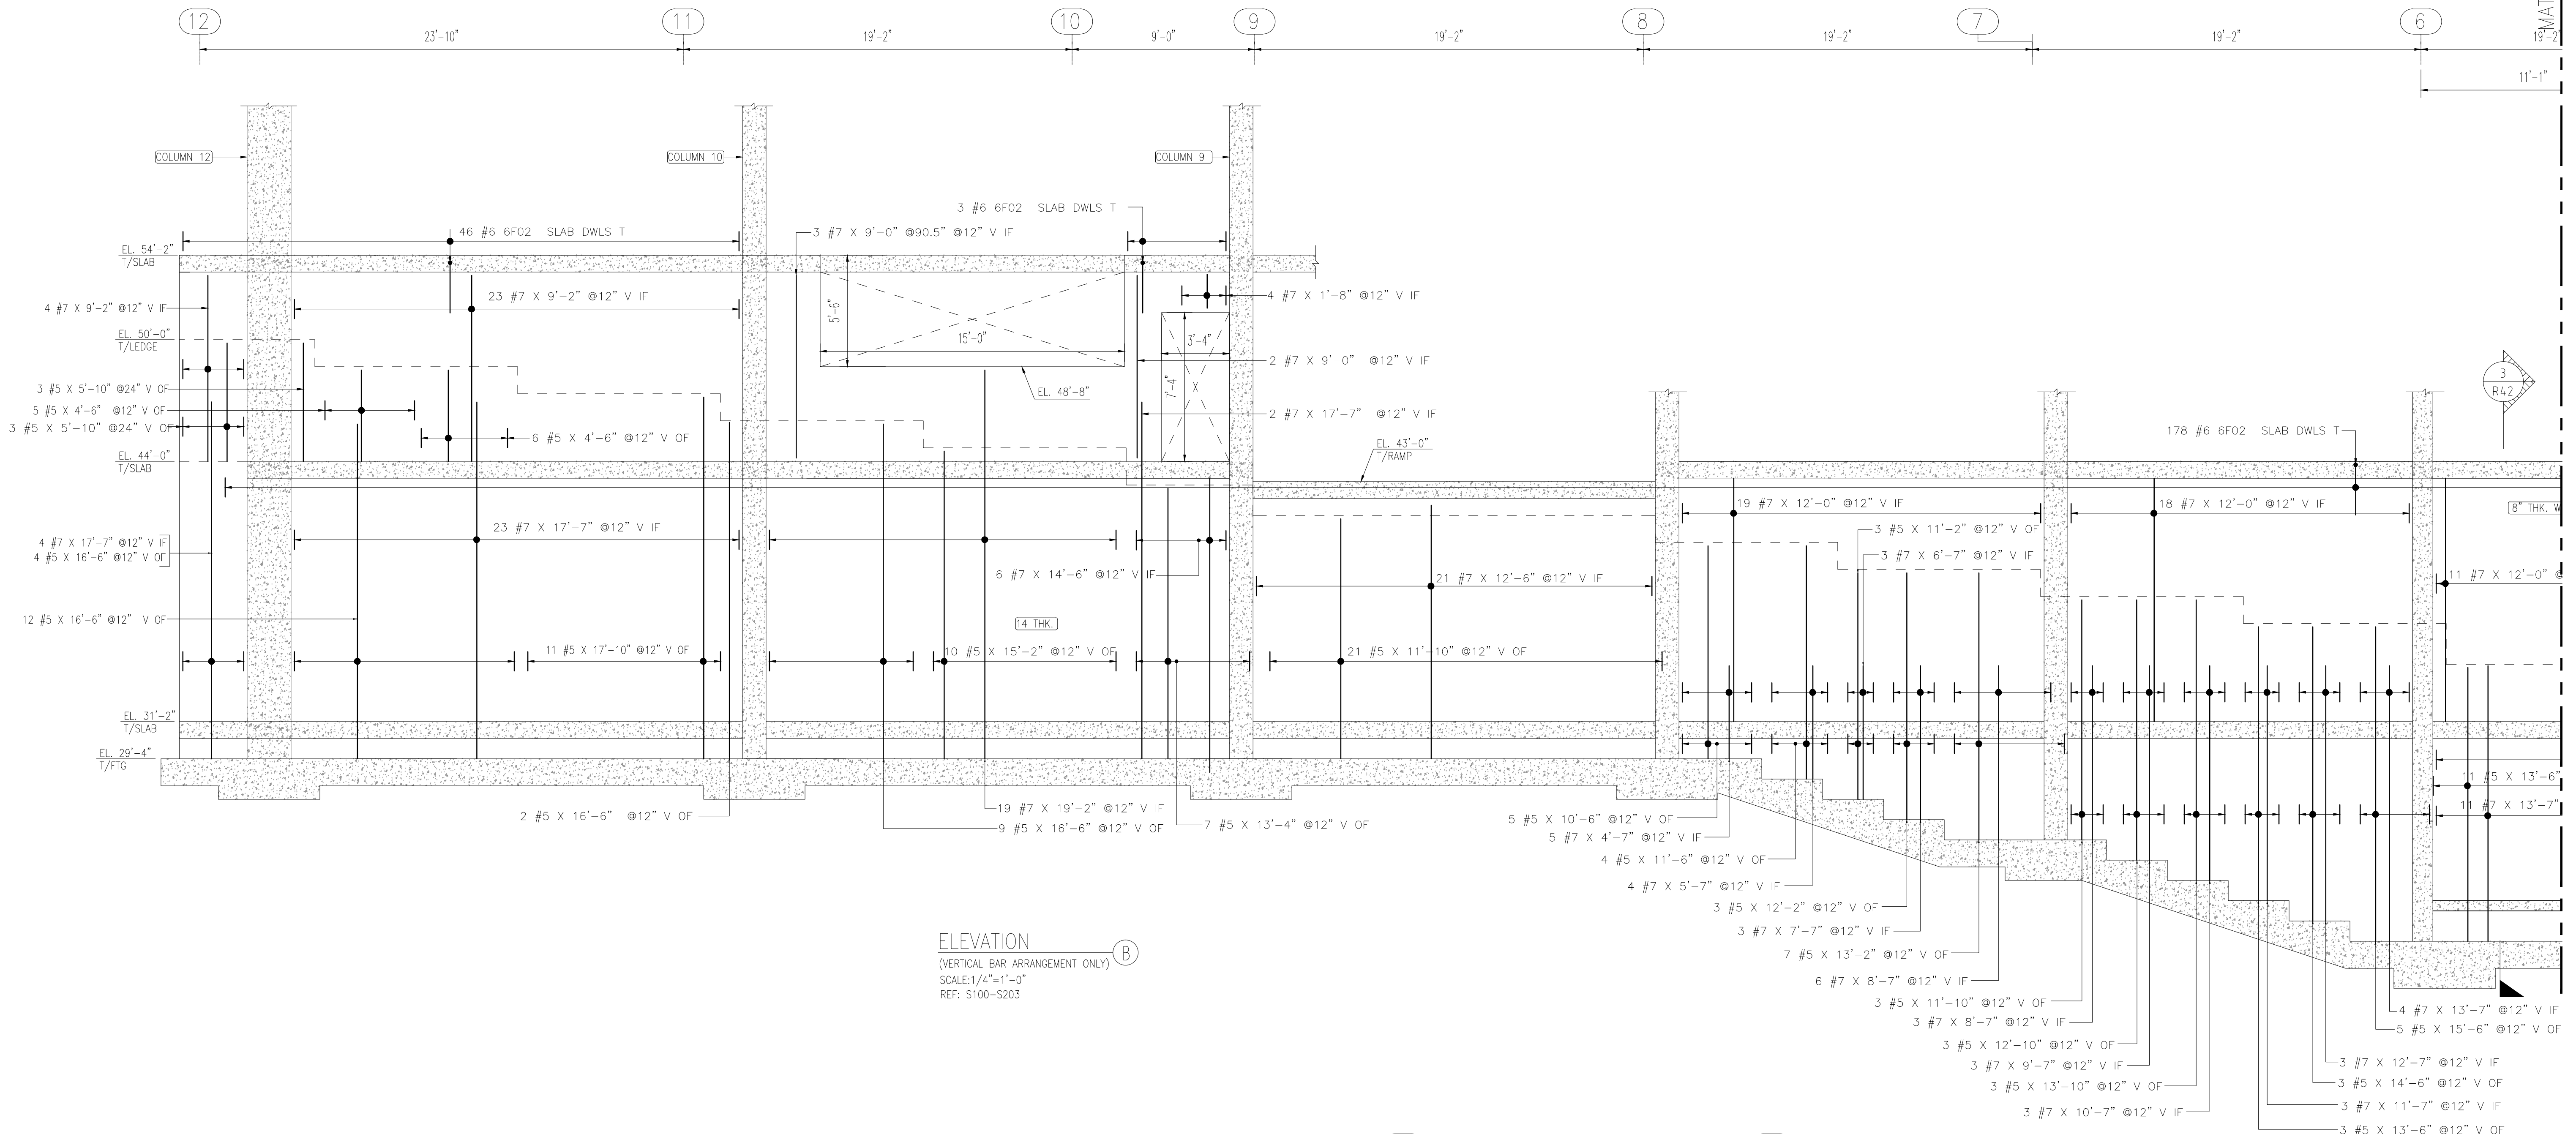

ELEVATION B
 (VERTICAL BAR ARRANGEMENT ONLY)
 SCALE: 1/4"=1'-0"
 REF: S100-S203

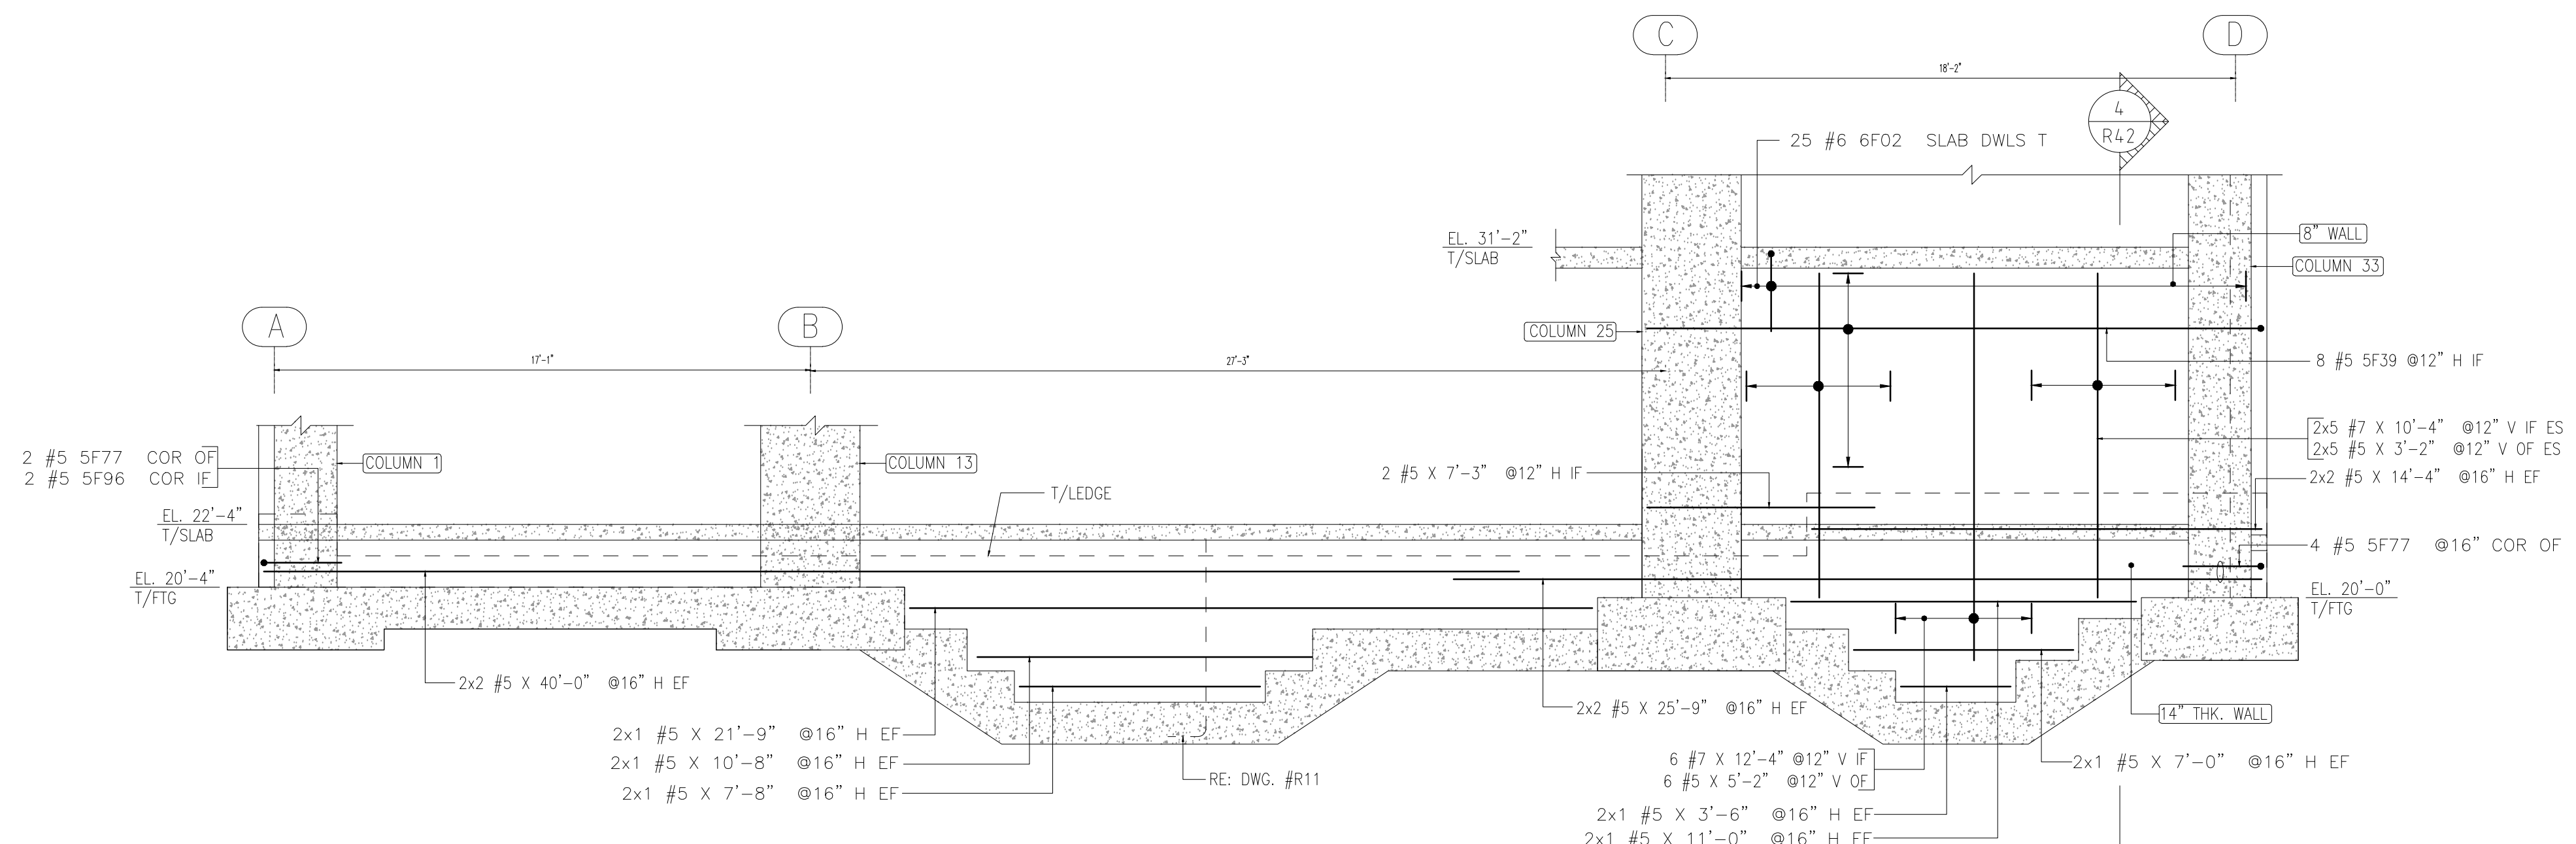


ELEVATION C
 SCALE: 1/4"=1'-0"
 REF: S100-S203

SAMPLE

MATCH LINE-B


5

8'-1"

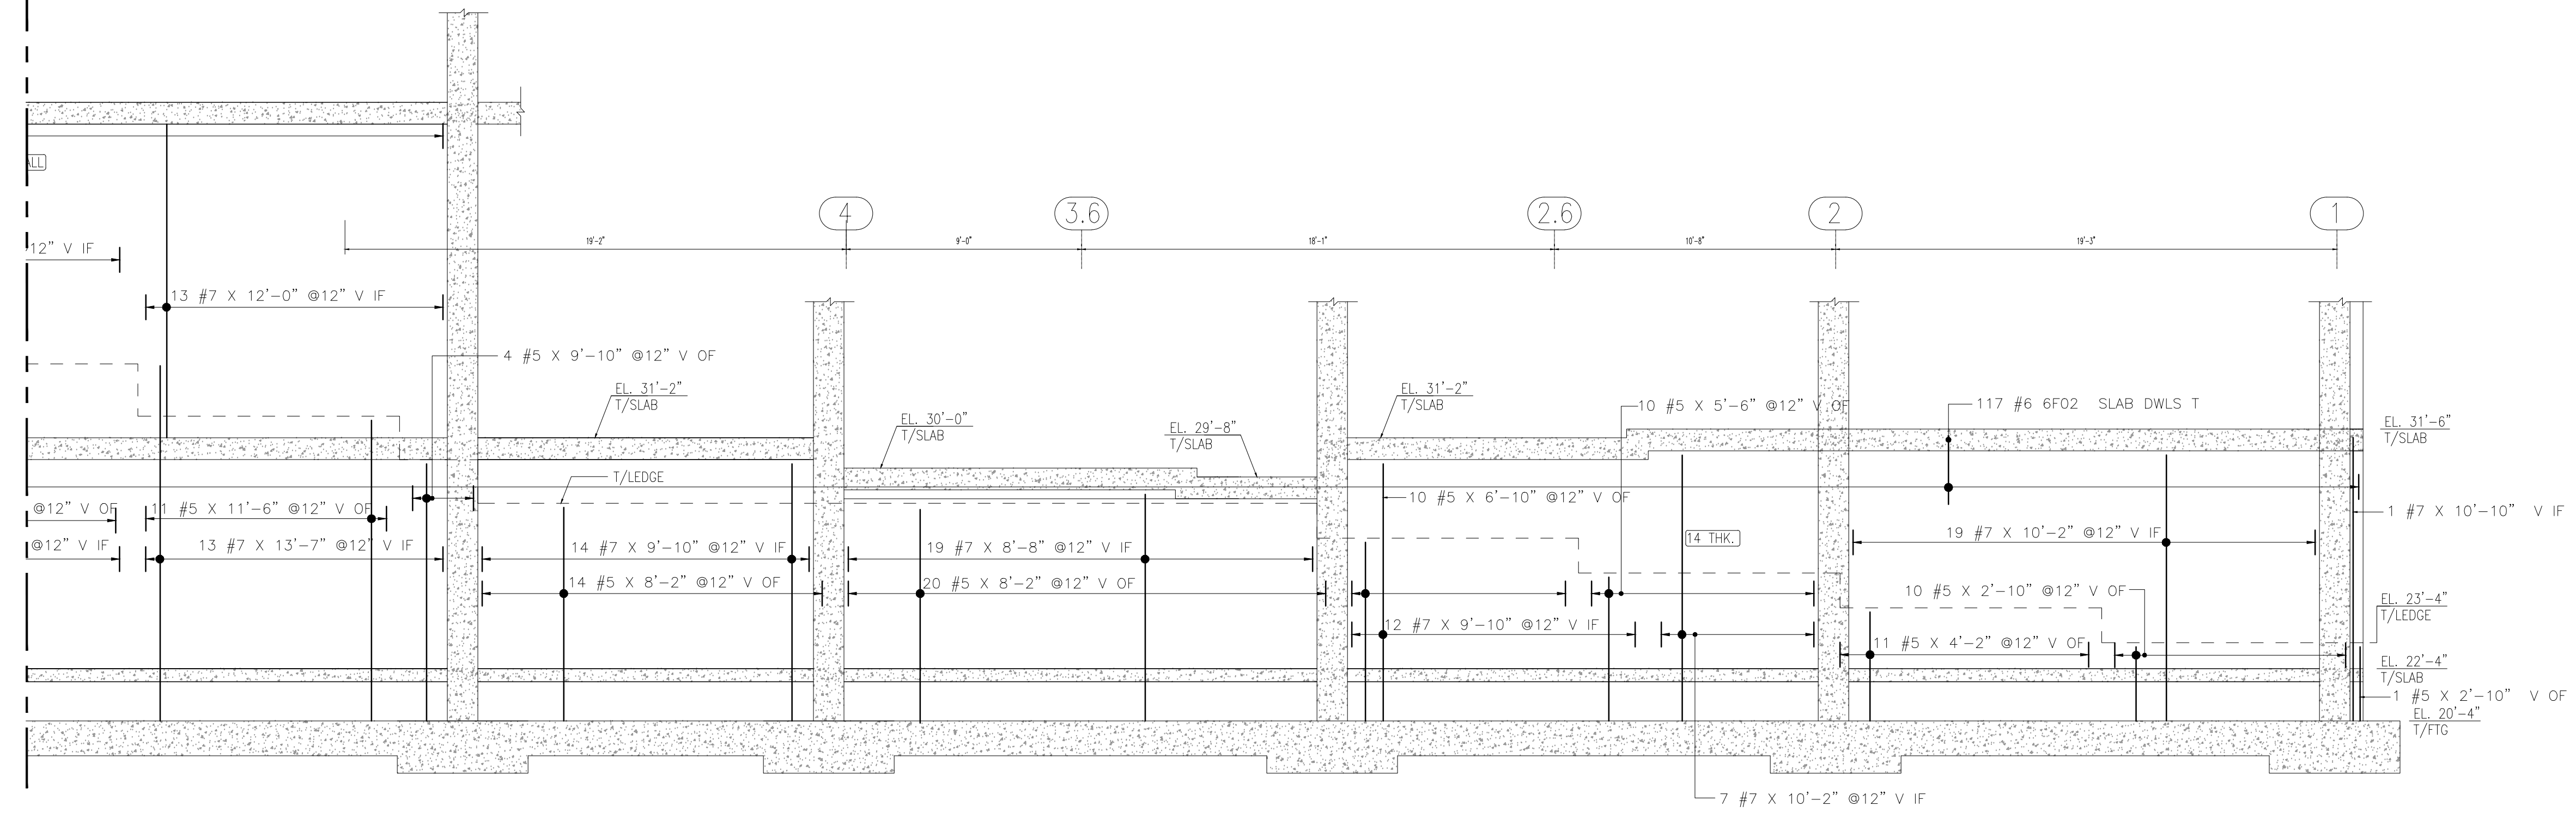


ELEVATION (B)
 (VERTICAL BAR ARRANGEMENT ONLY)
 SCALE: 1/4"=1'-0"
 REF: S100-S203

SAMPLE

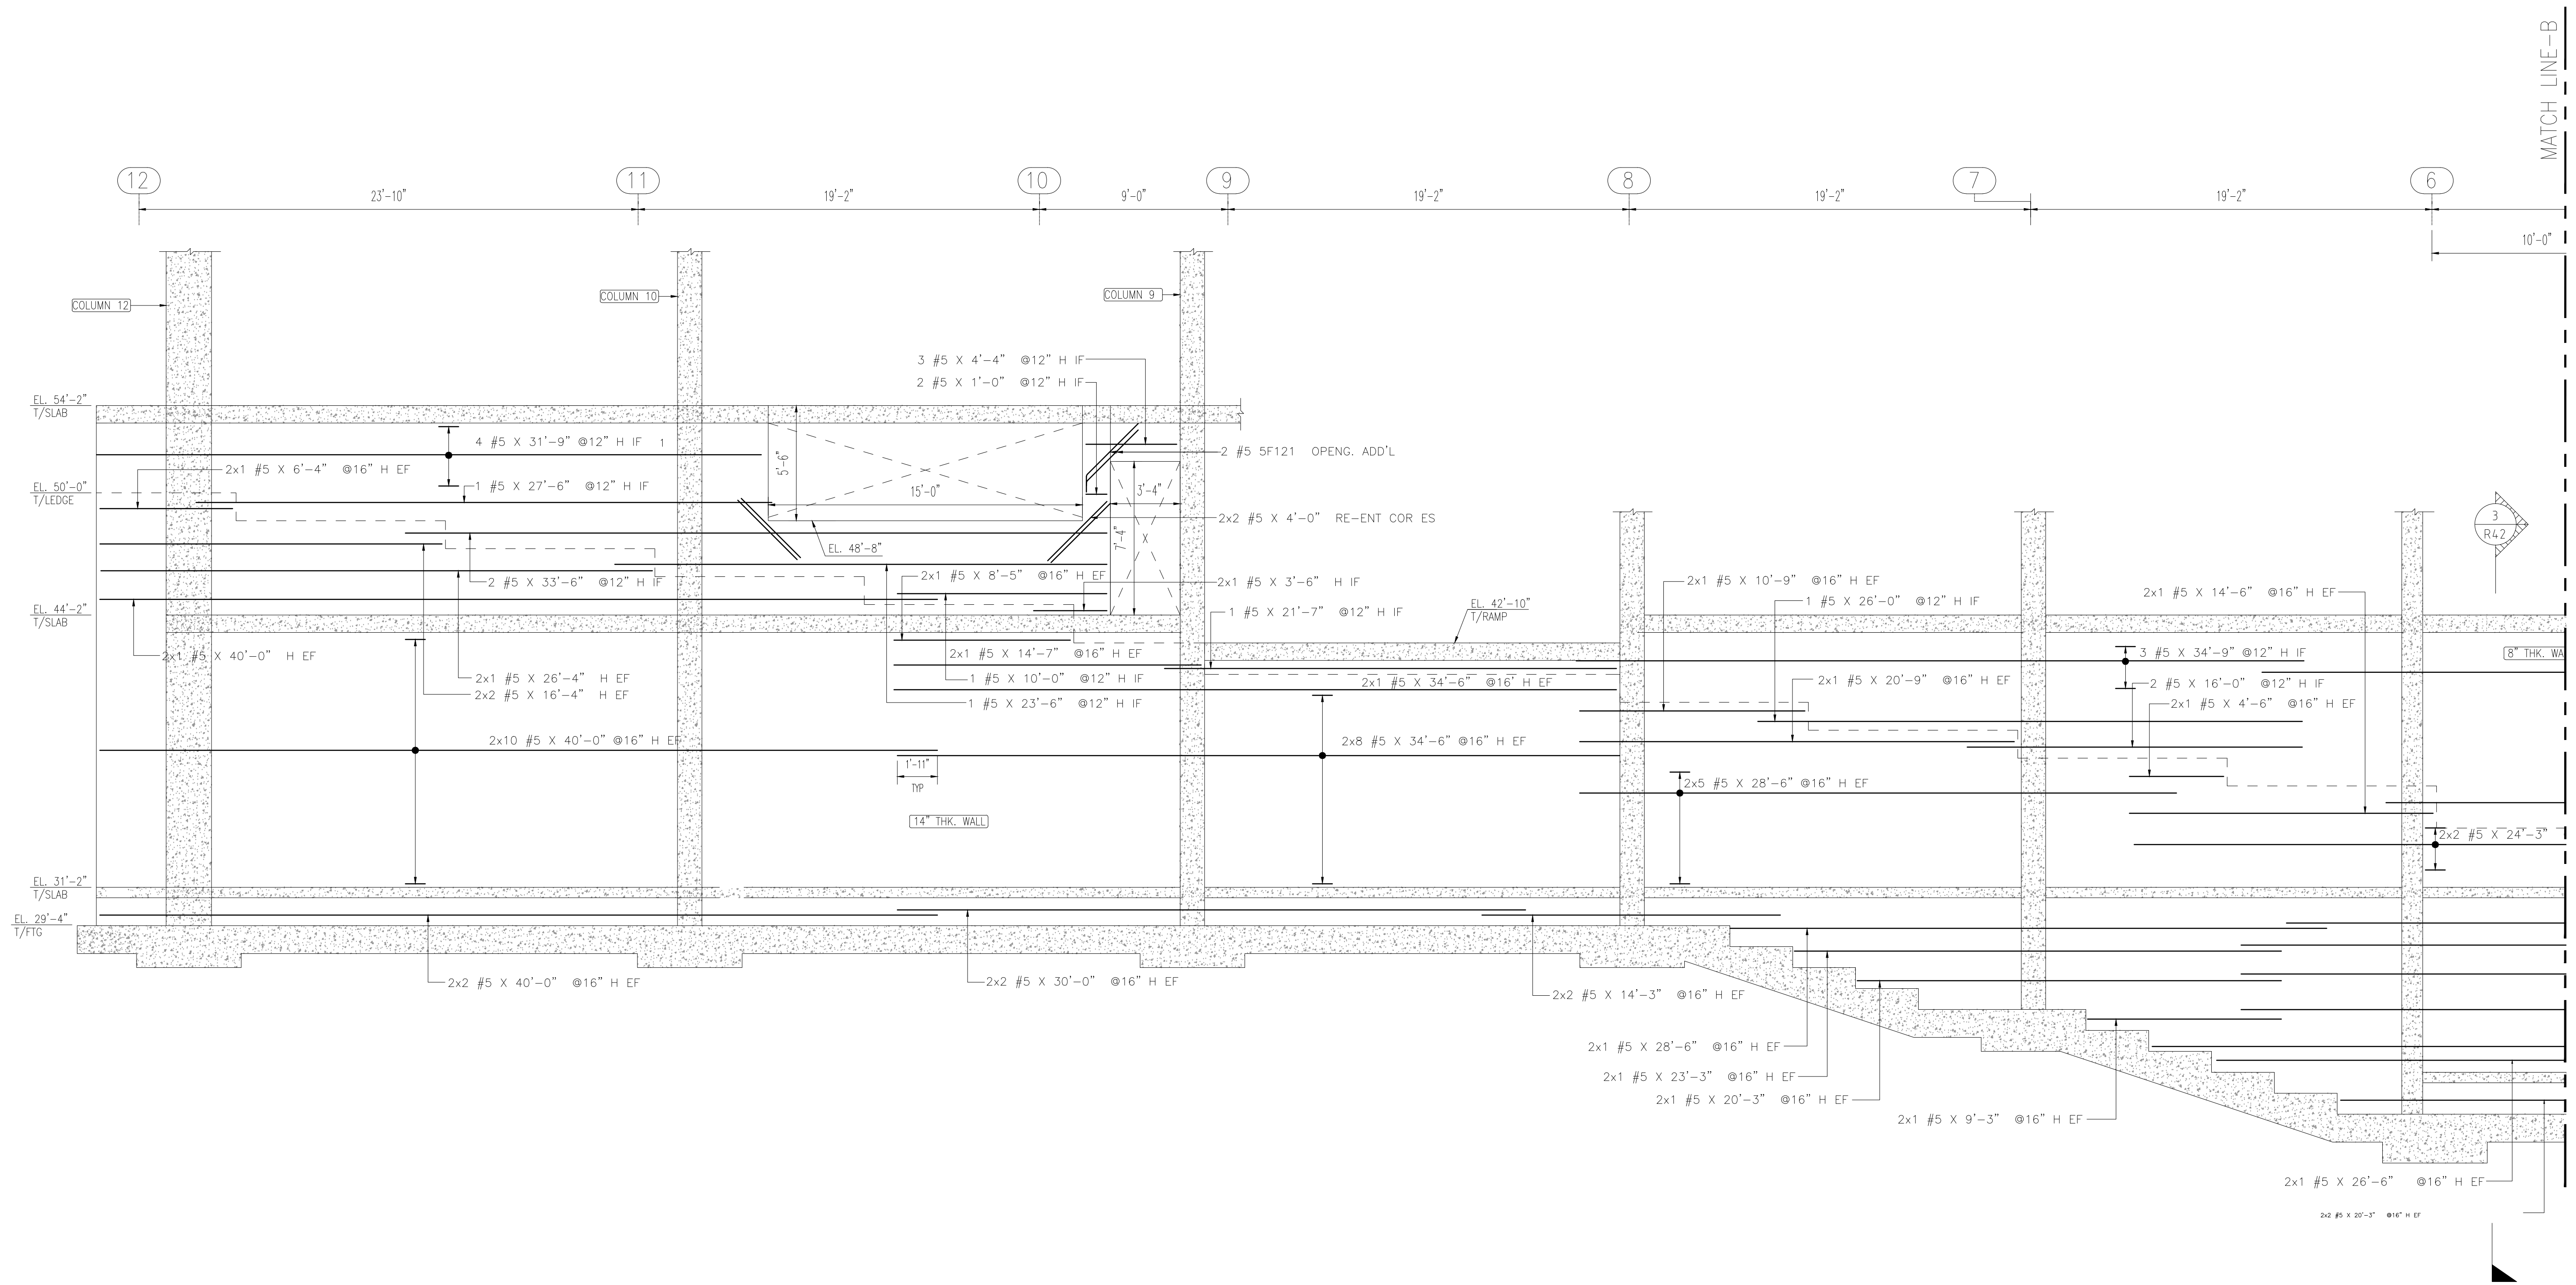



ELEVATION (B)
 (HORIZONTAL BAR ARRANGEMENT ONLY)
 SCALE: 1/4"=1'-0"
 REF: S100-S203

SAMPLE

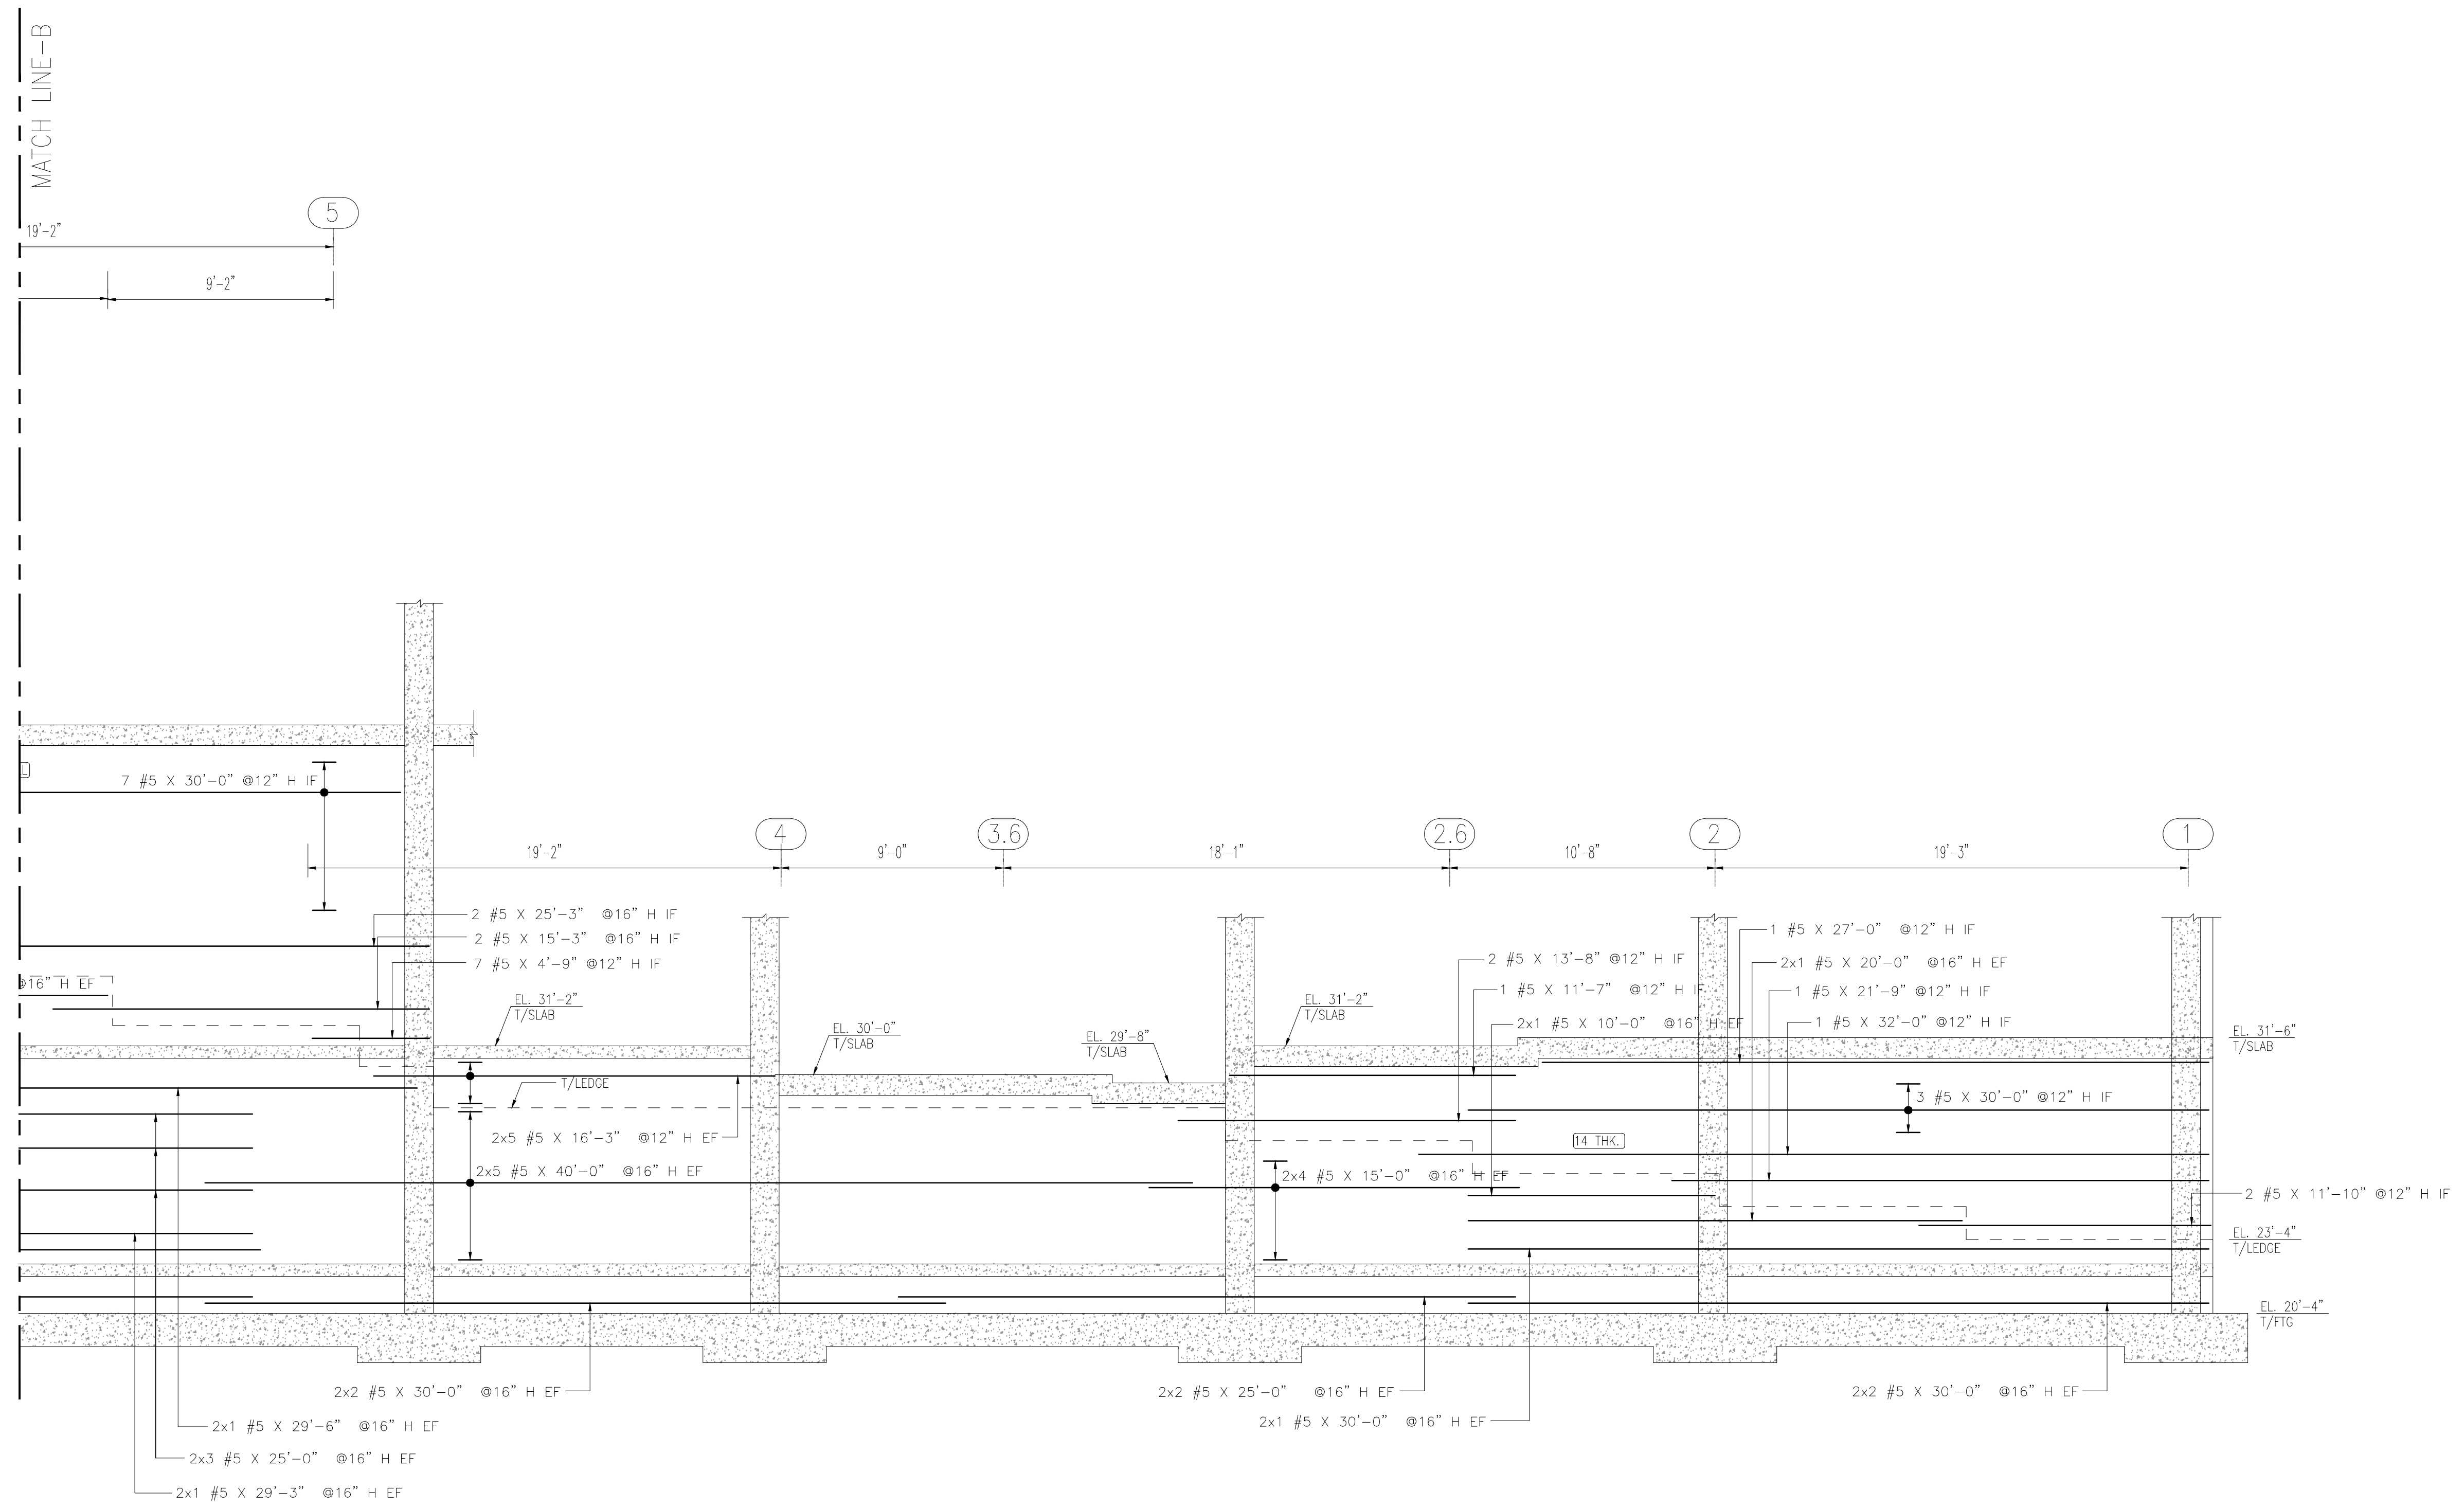

ELEVATION (B)
 (HORIZONTAL BAR ARRANGEMENT ONLY)
 SCALE: 1/4"=1'-0"
 REF: S100-S203

SAMPLE

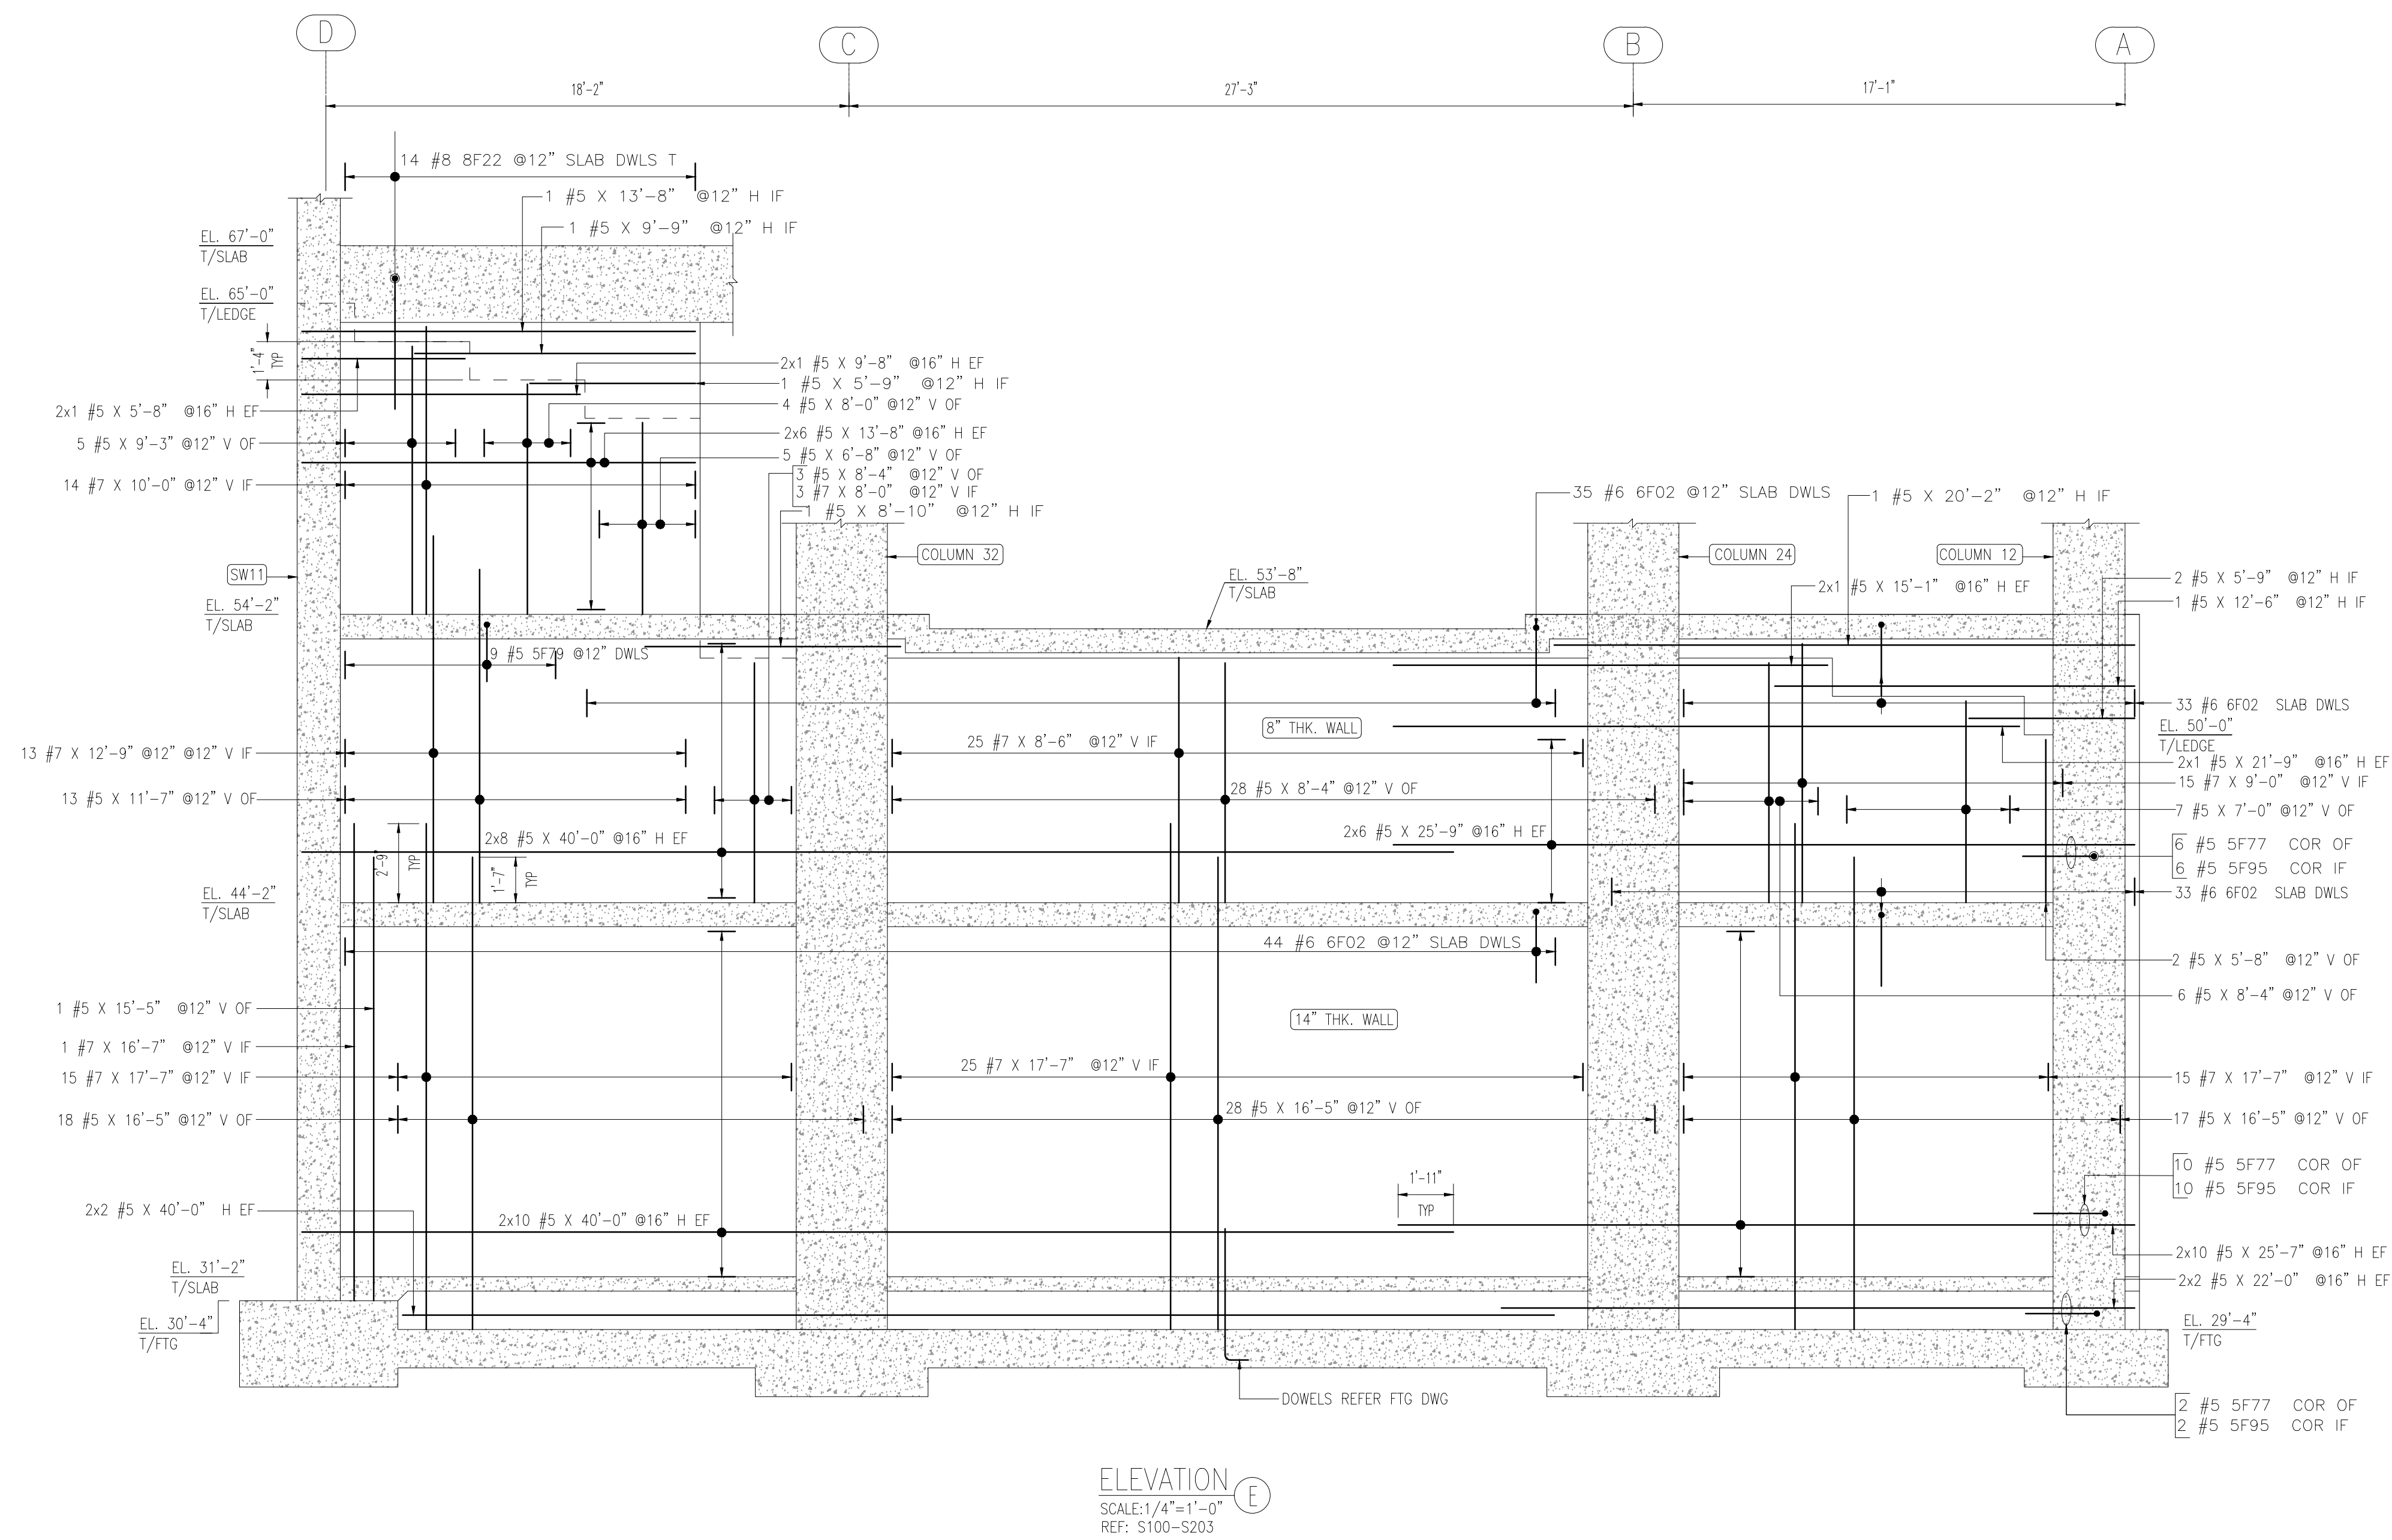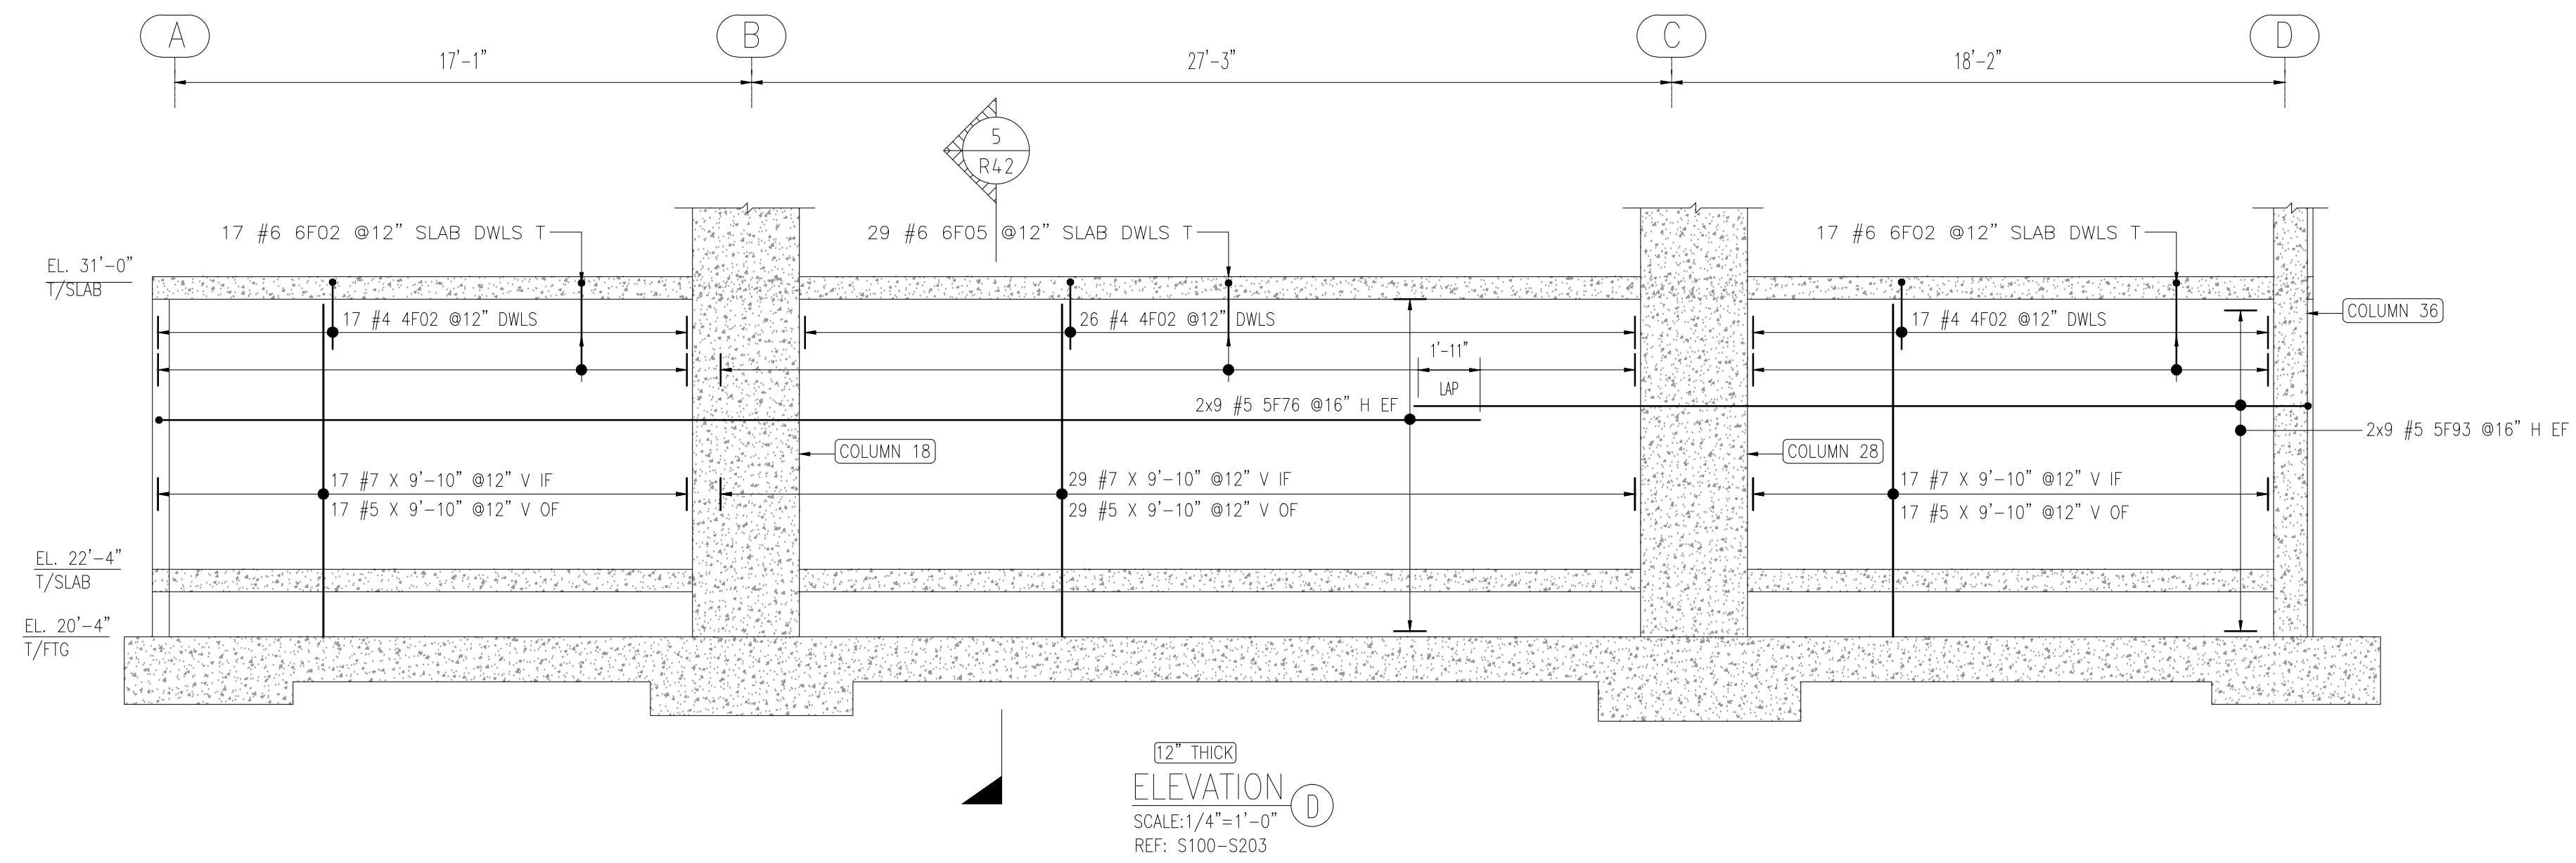

SAMPLE

