



PARKING LEVEL-1
 DETAIL A
 SCALE- 1/2=1'-0"
 REF:S100 & S502

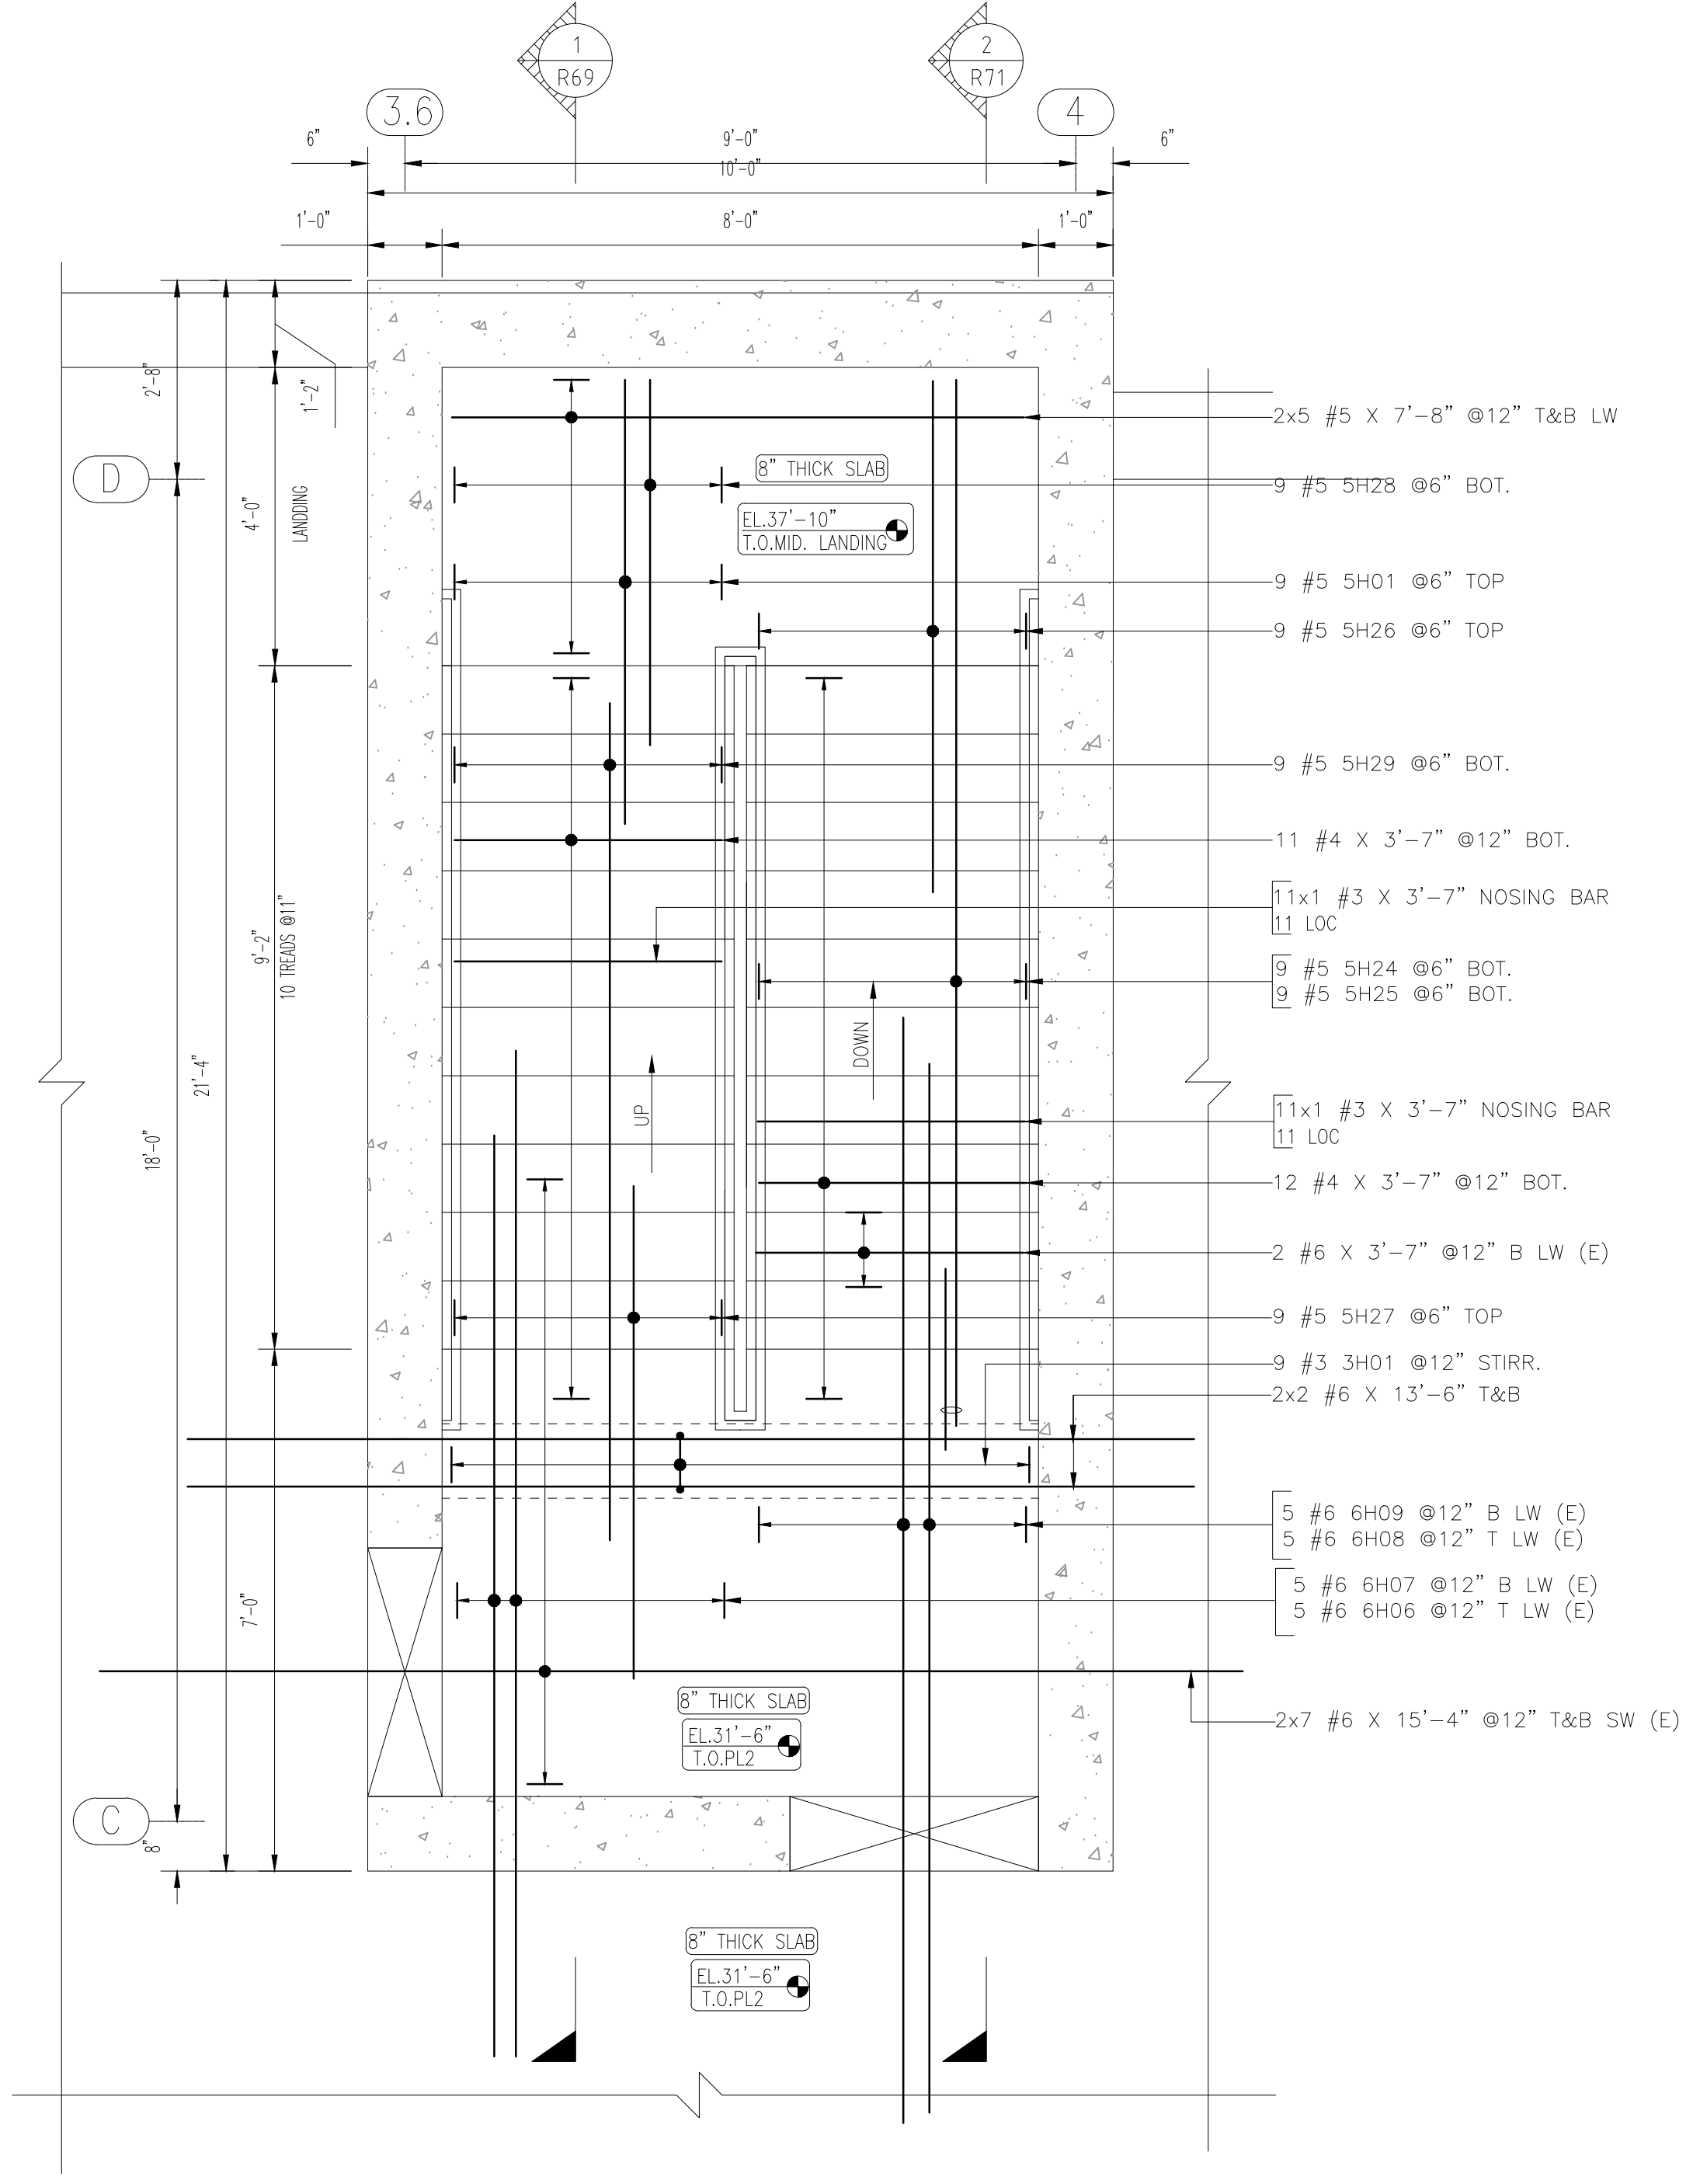


PARKING LEVEL-2
 DETAIL A
 SCALE- 1/2=1'-0"
 REF:S100 & S502

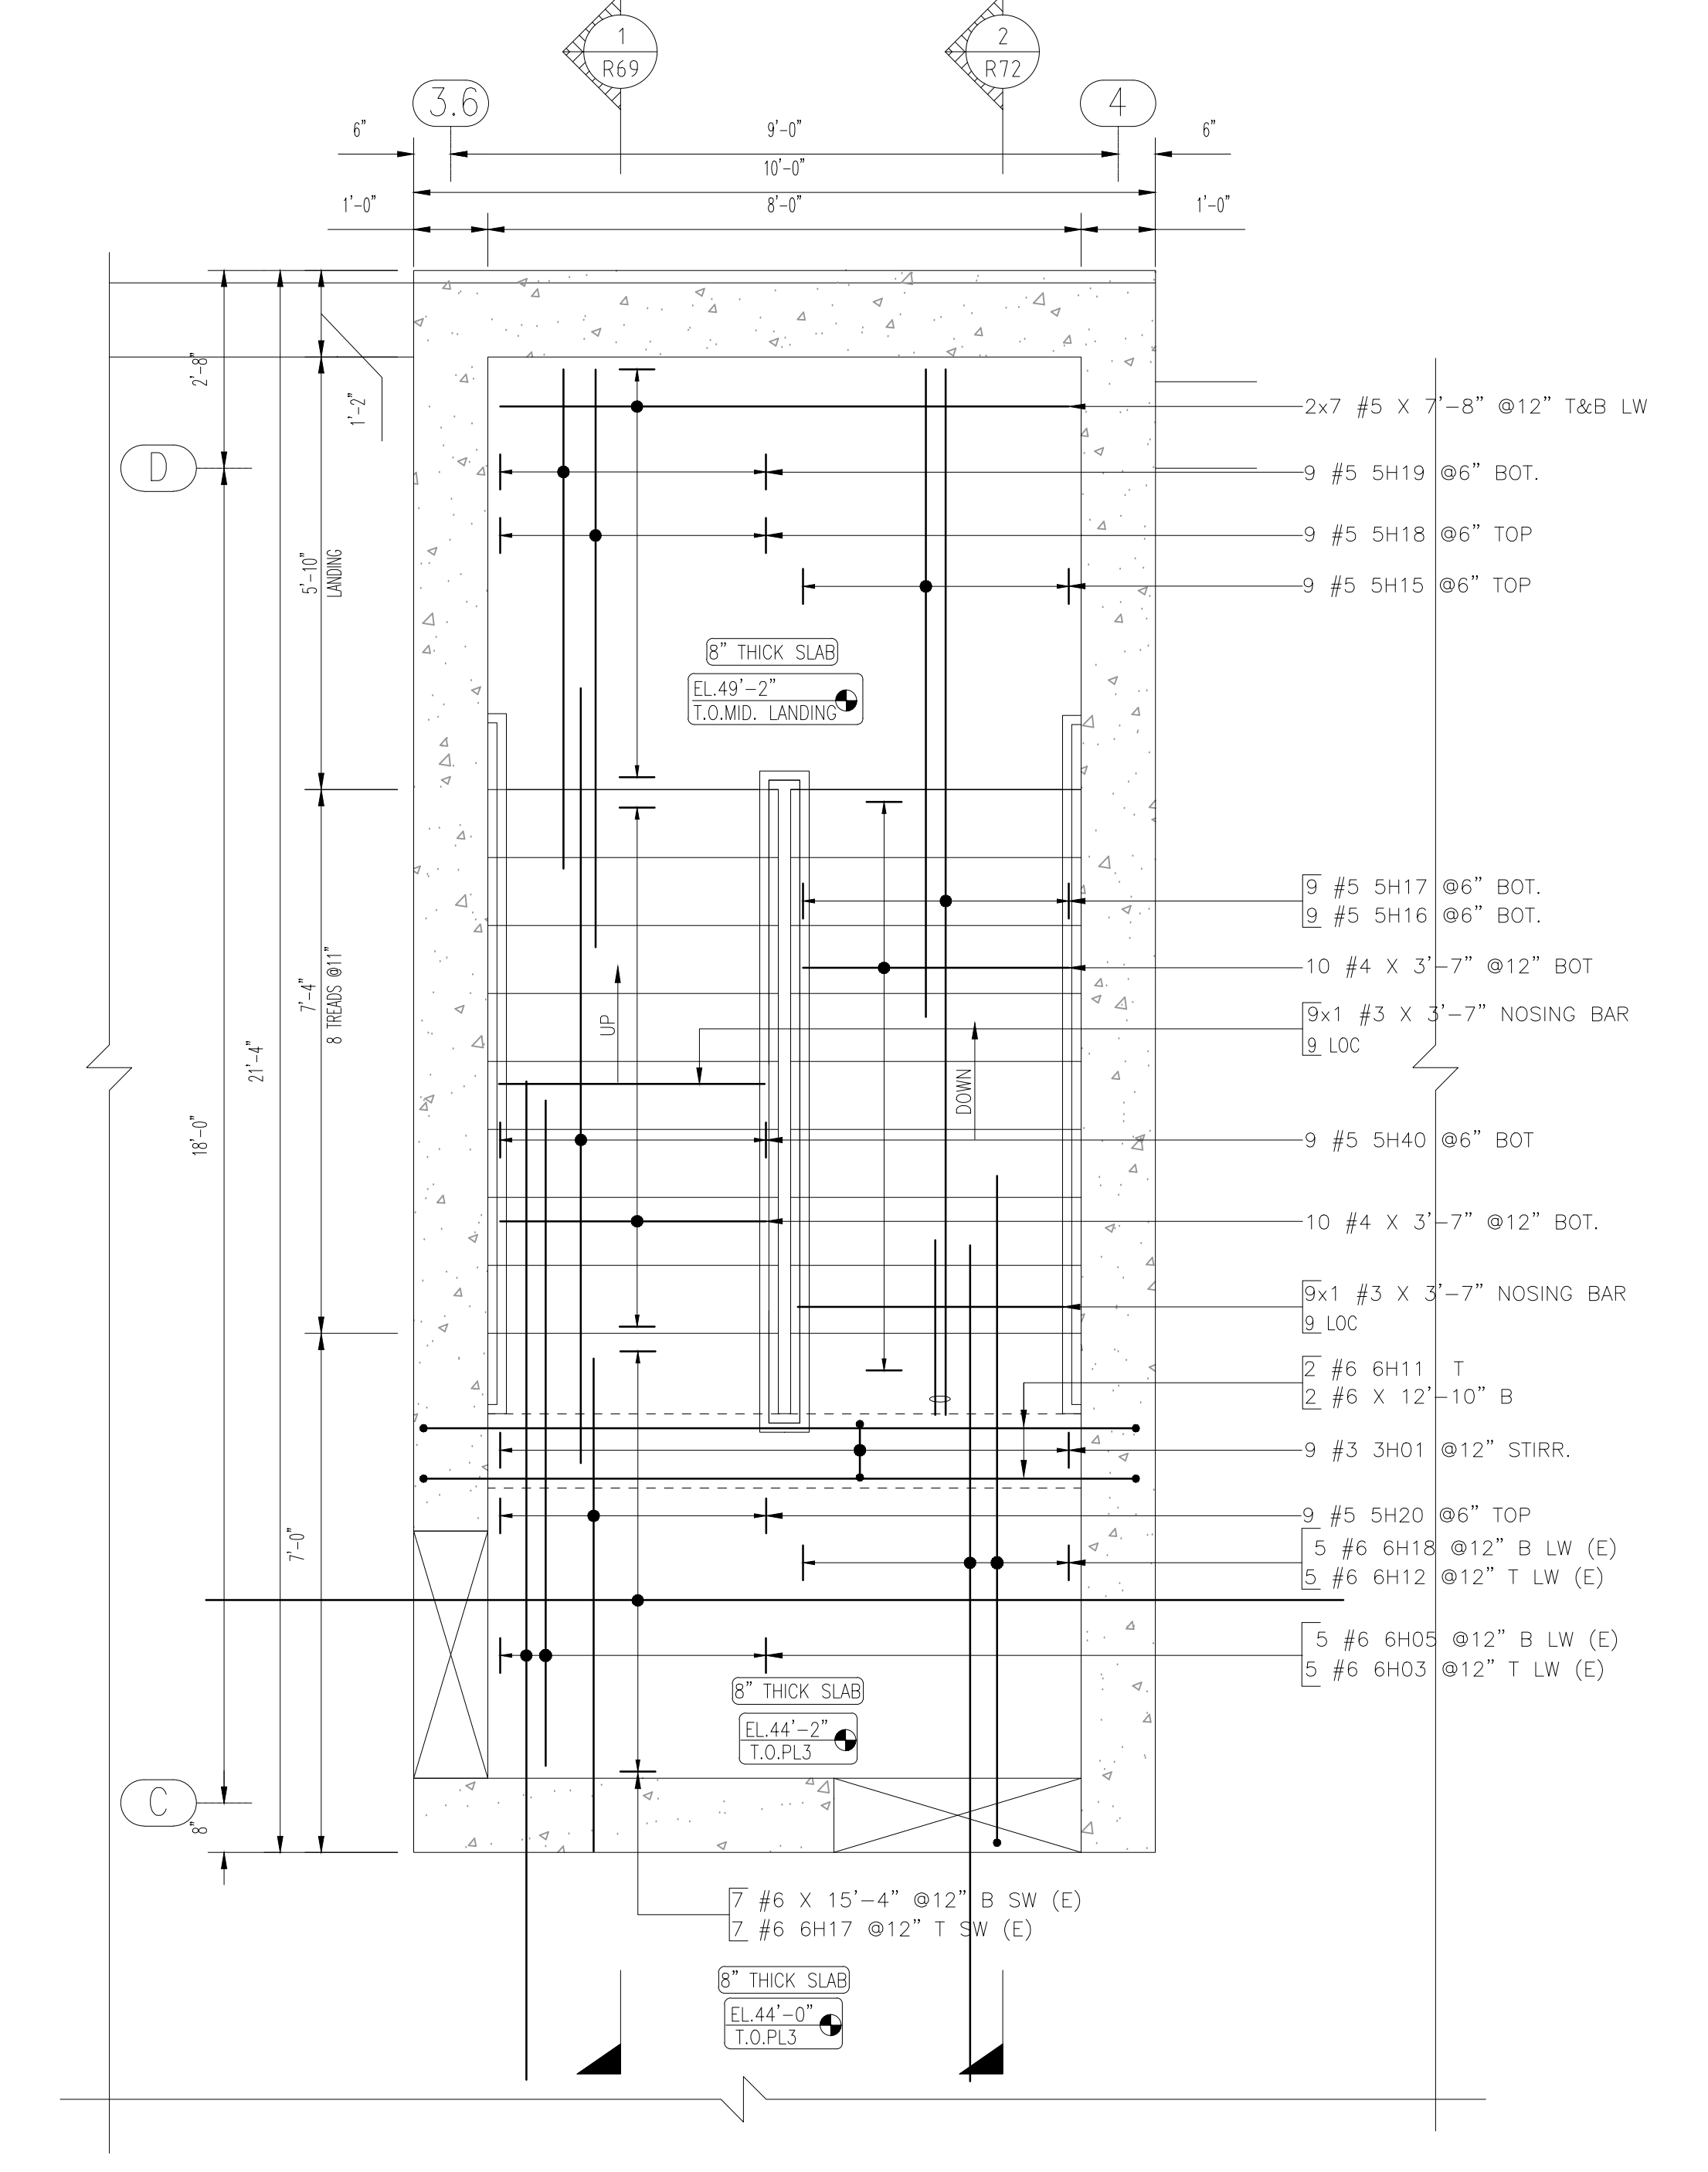


PARKING LEVEL-3
 DETAIL A
 SCALE- 1/2=1'-0"
 REF:S100 & S502


SAMPLE

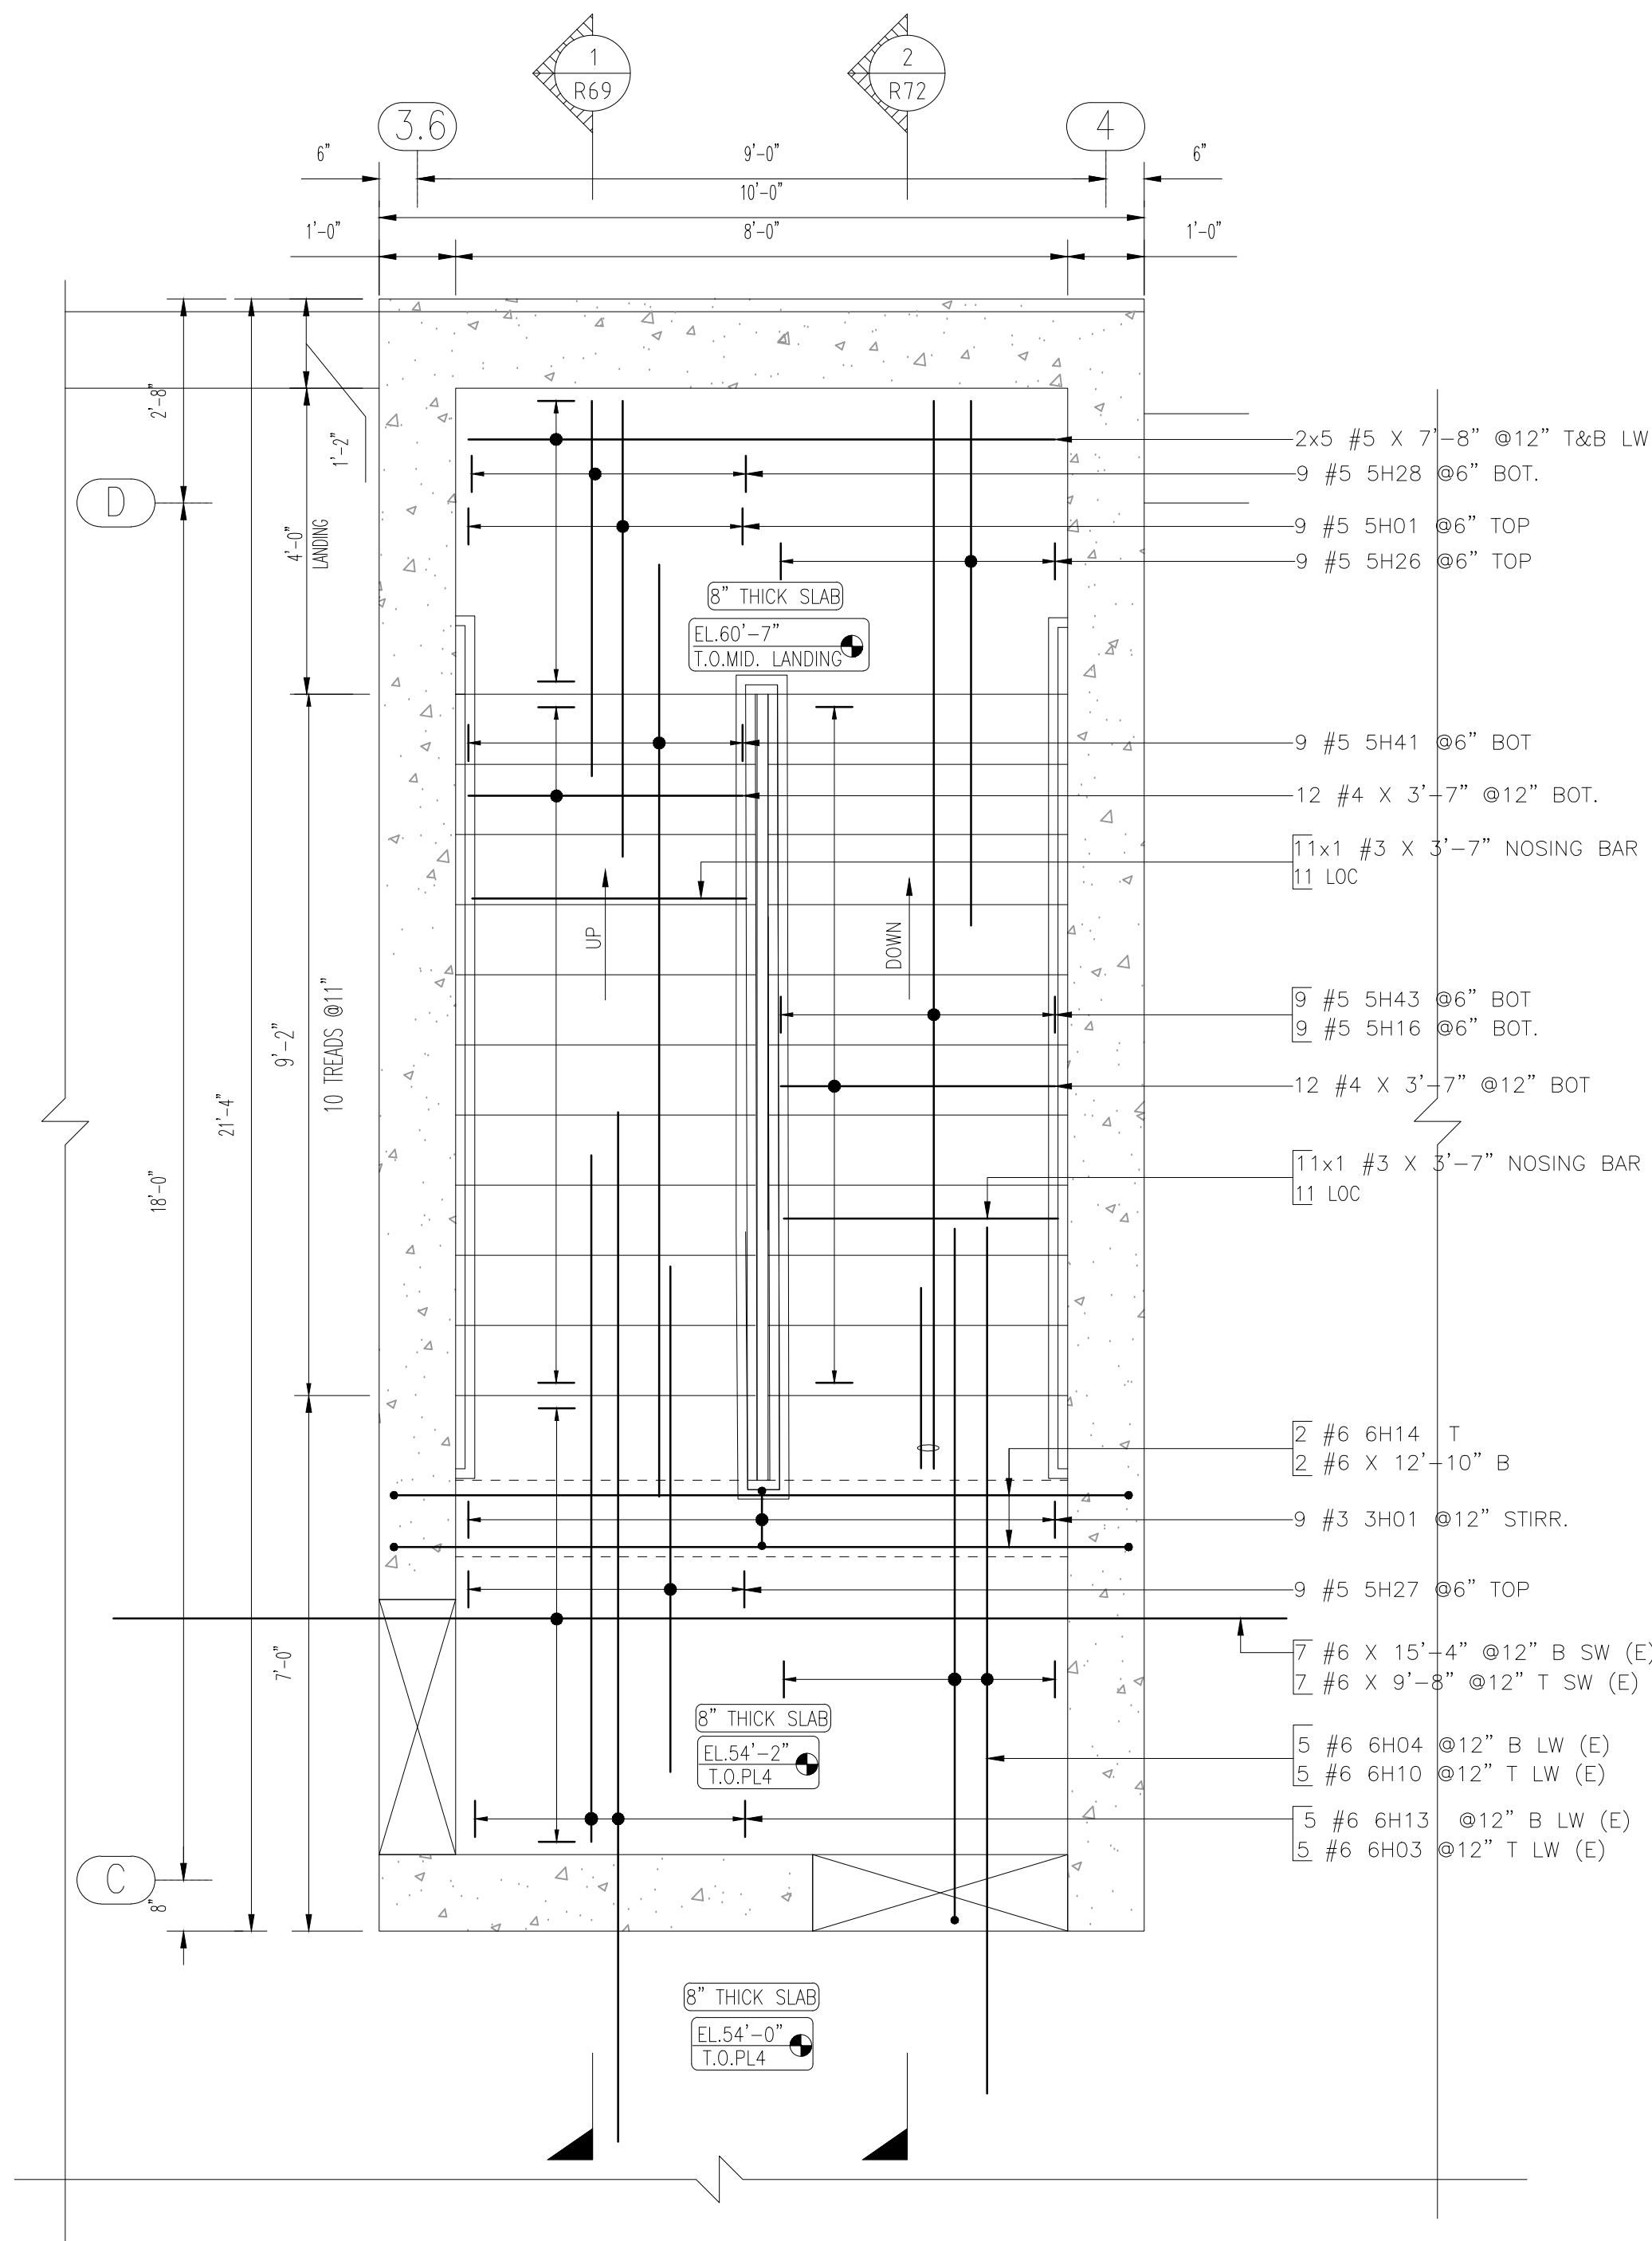

PARKING LEVEL-4
 DETAIL A
 SCALE- 1/2"=1'-0"
 REF:S100 & S502

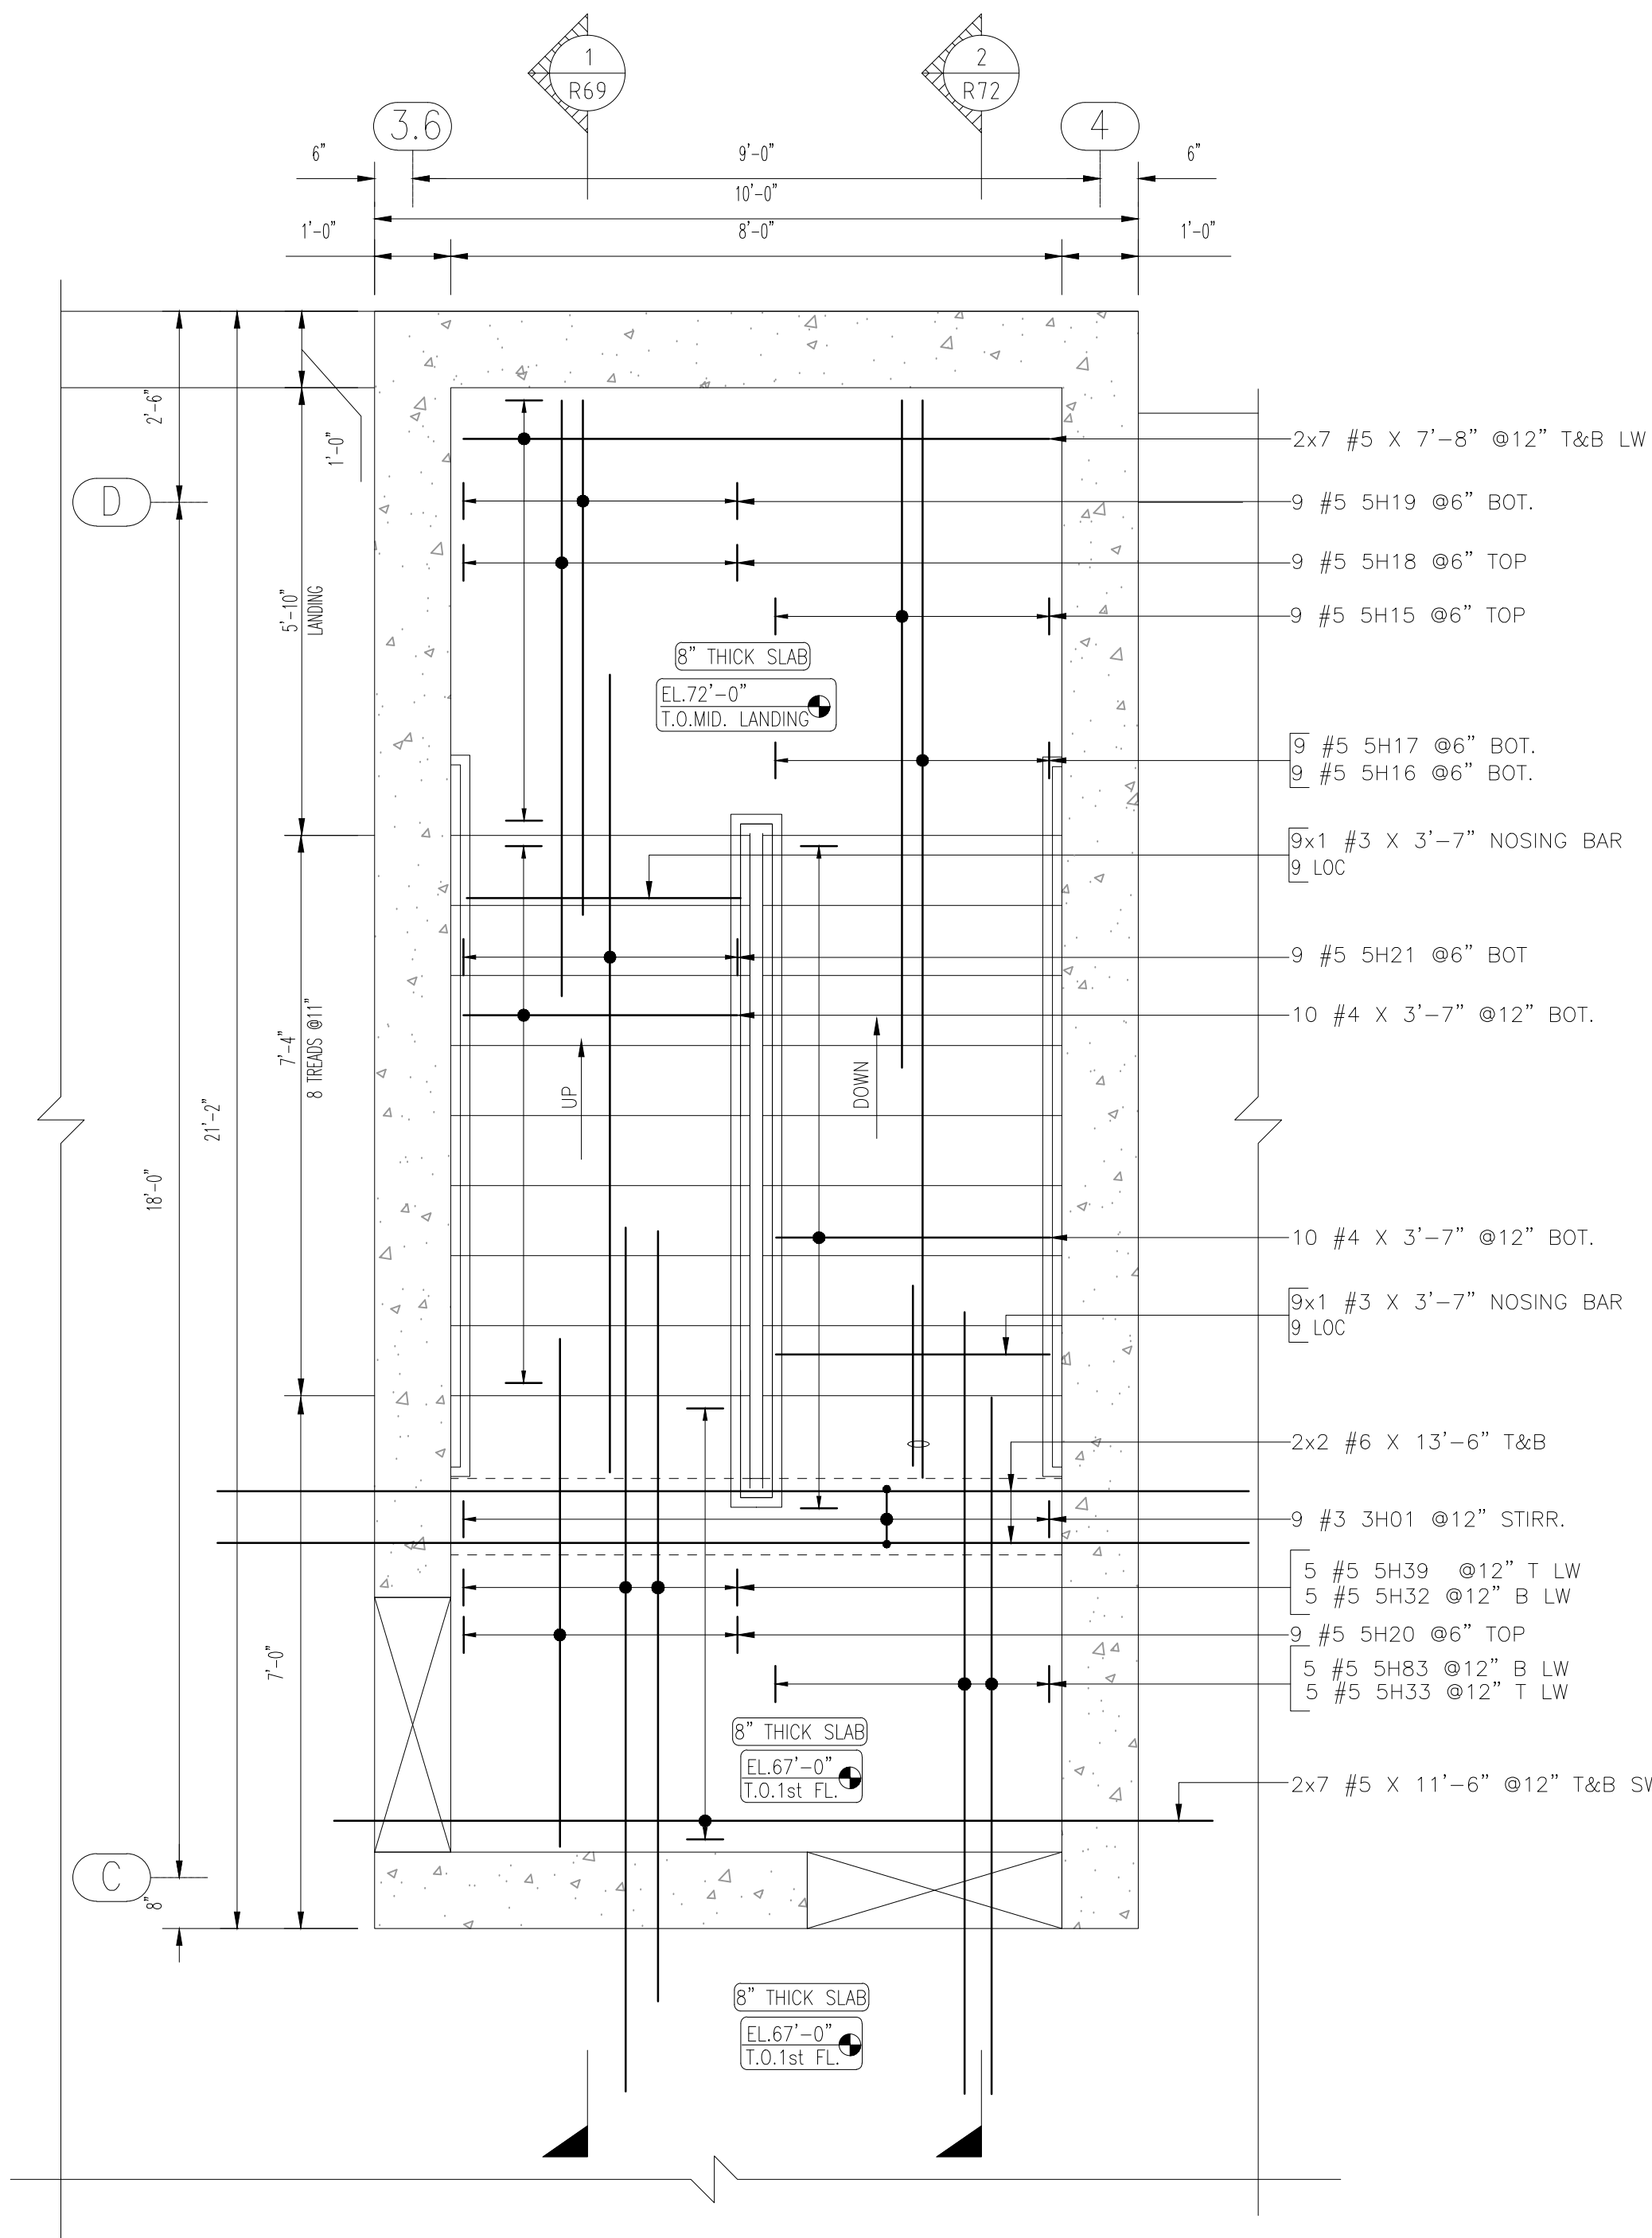


RESIDENTIAL LEVEL-1
 DETAIL A
 SCALE- 1/2"=1'-0"
 REF:S100 & S502

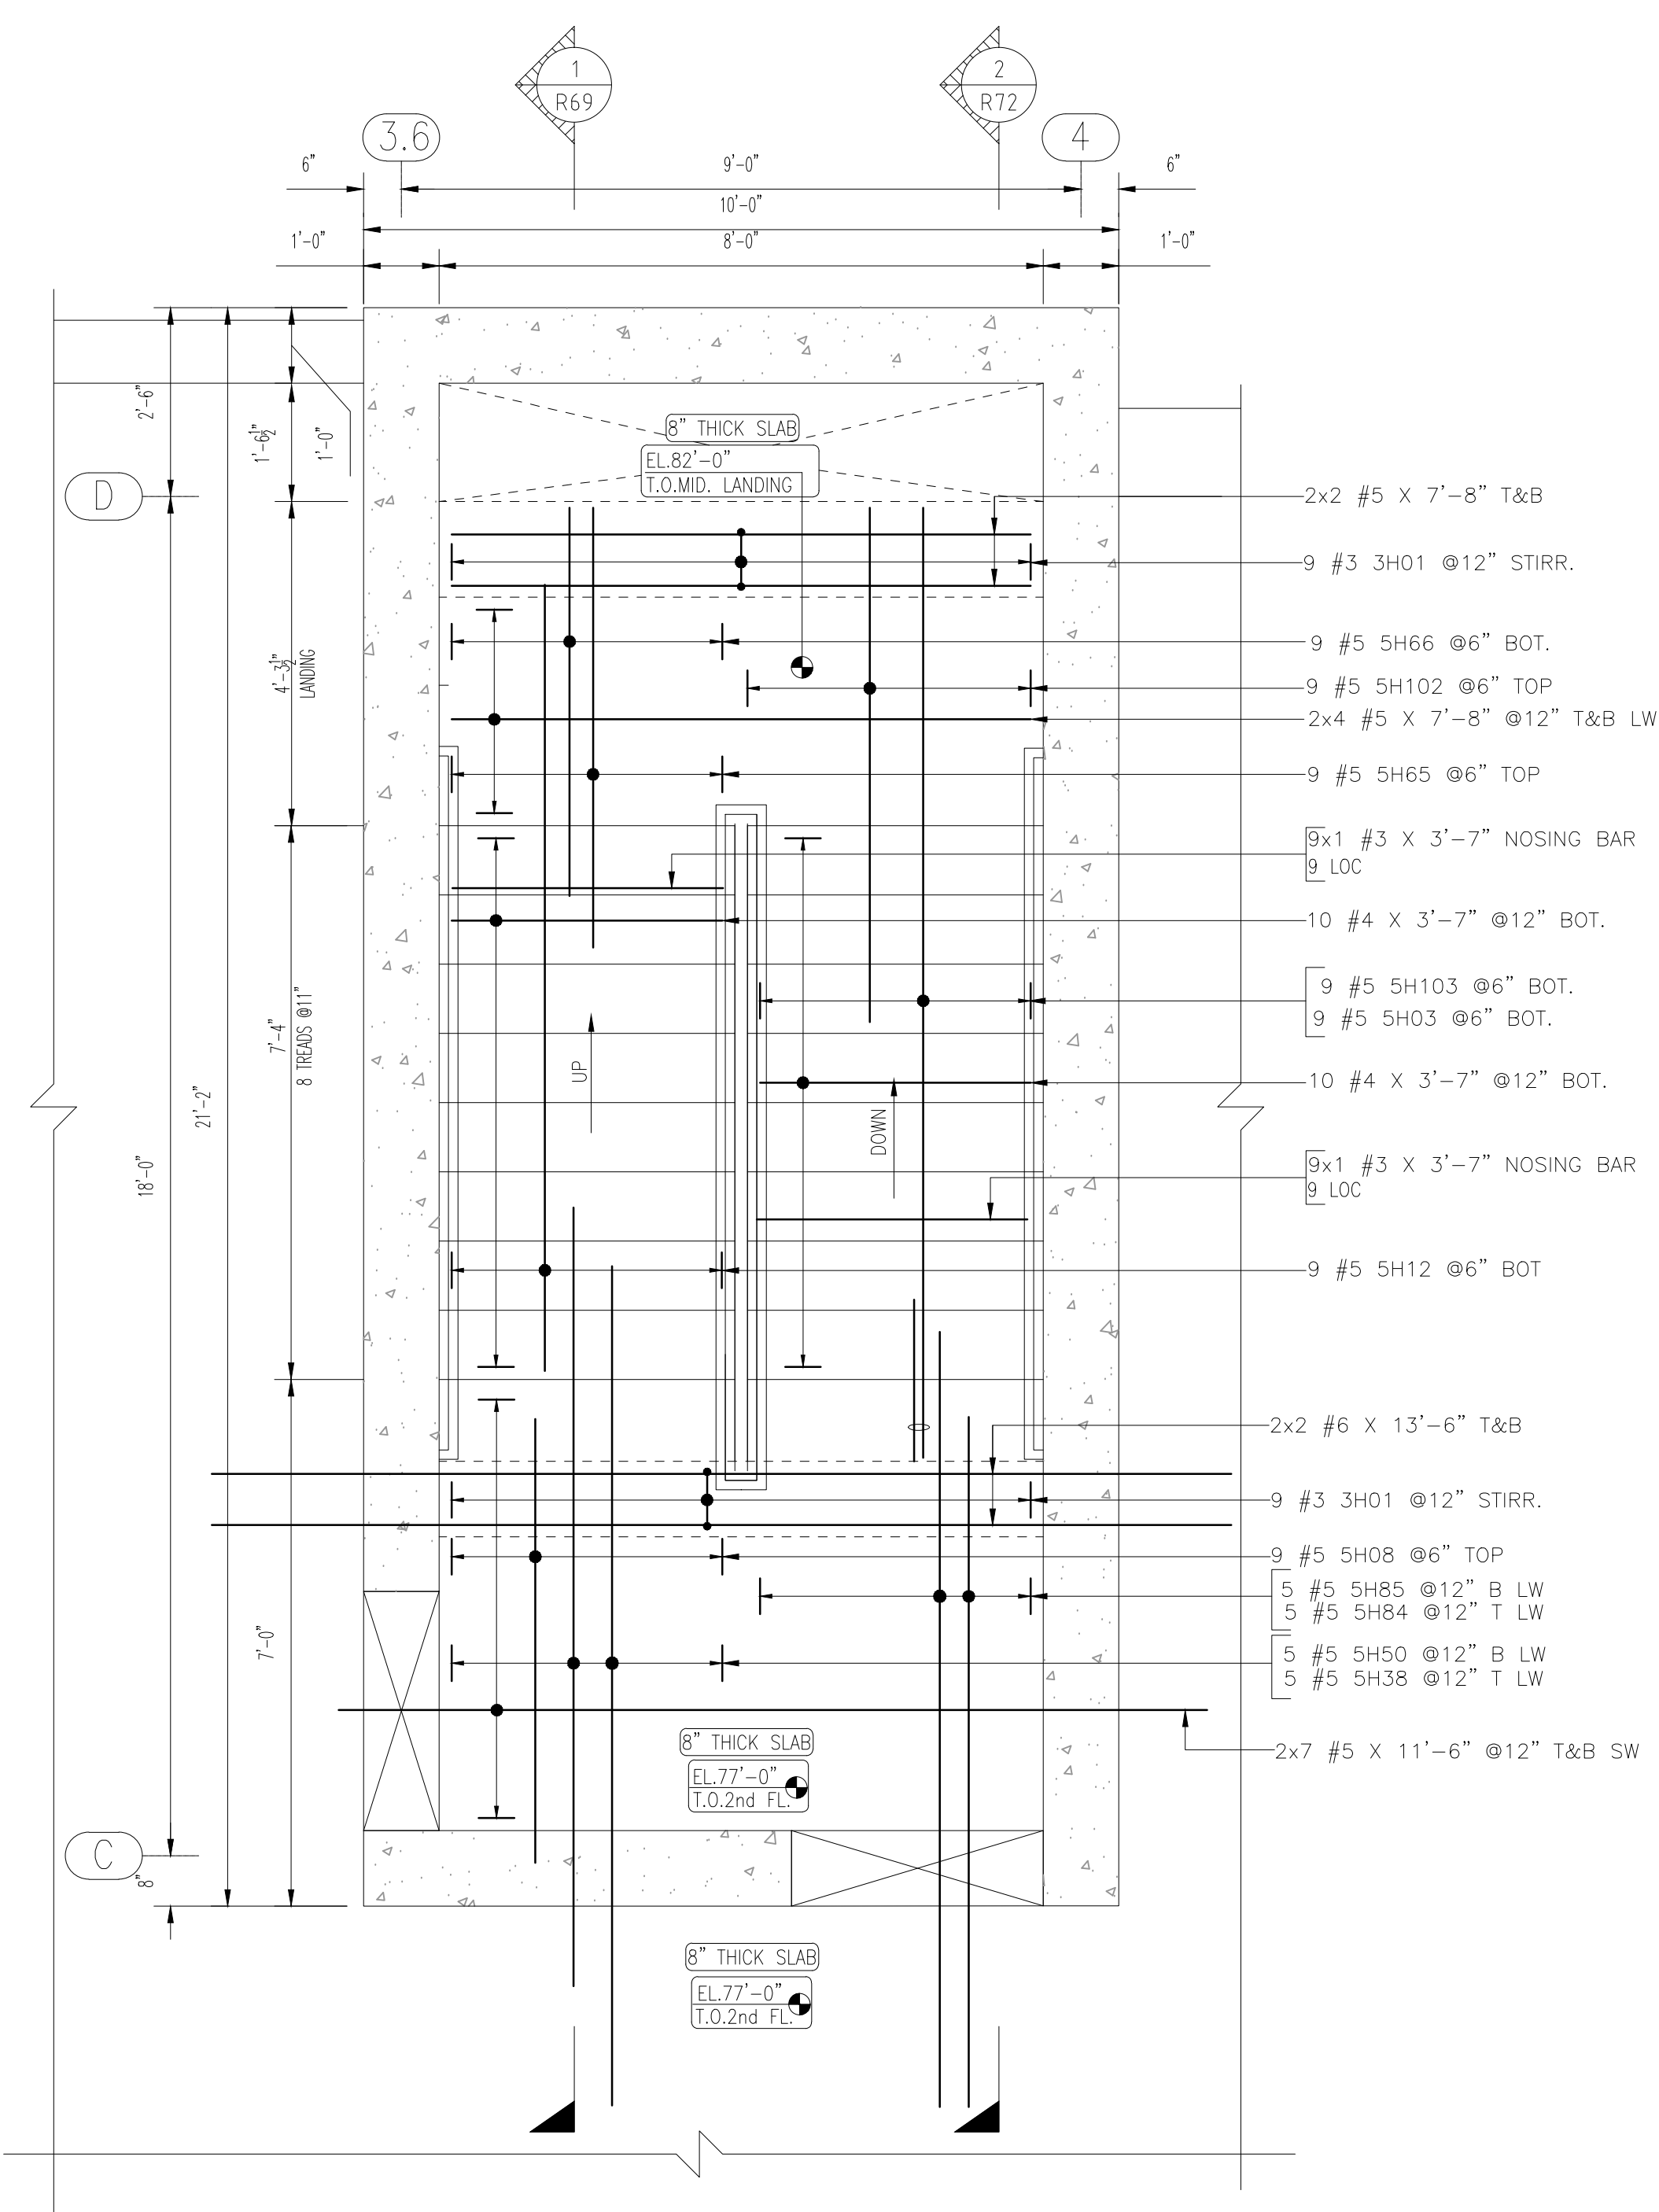


RESIDENTIAL LEVEL-2
 DETAIL A
 SCALE- 1/2"=1'-0"
 REF:S100 & S502


SAMPLE

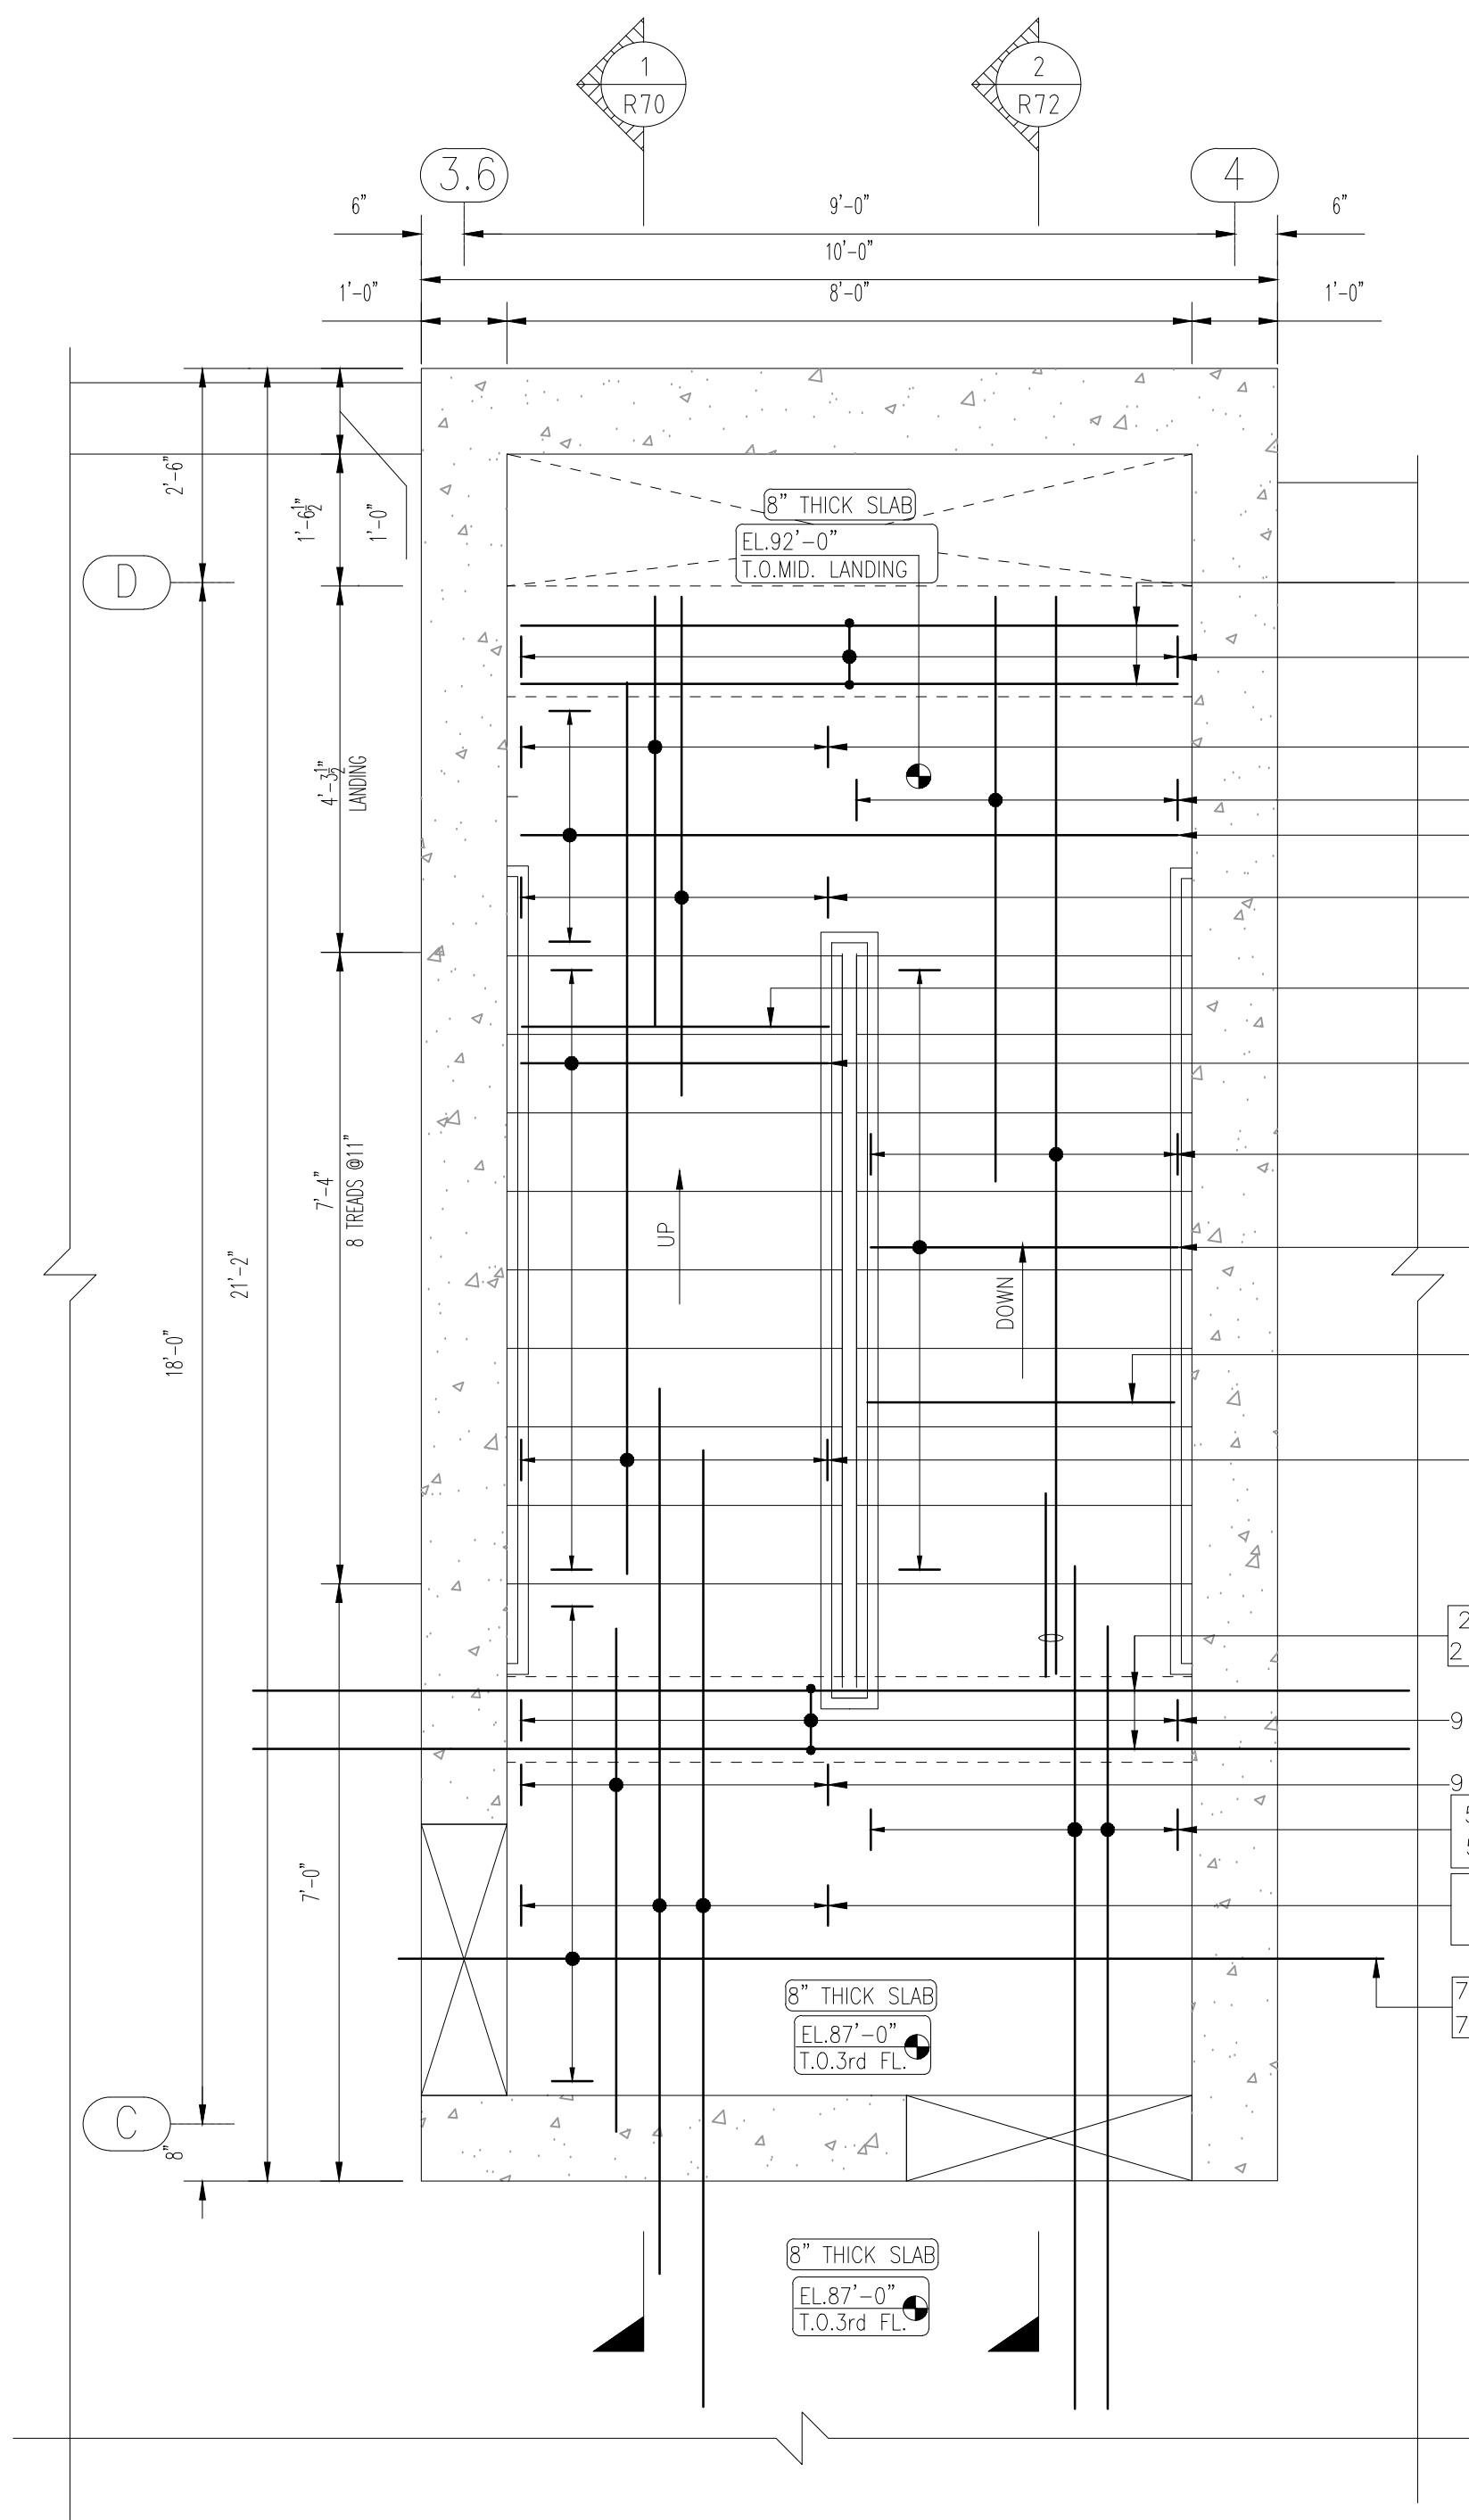

RESIDENTIAL LEVEL-3
 DETAIL A
 SCALE- 1/2=1'-0"
 REF:S100 & S502

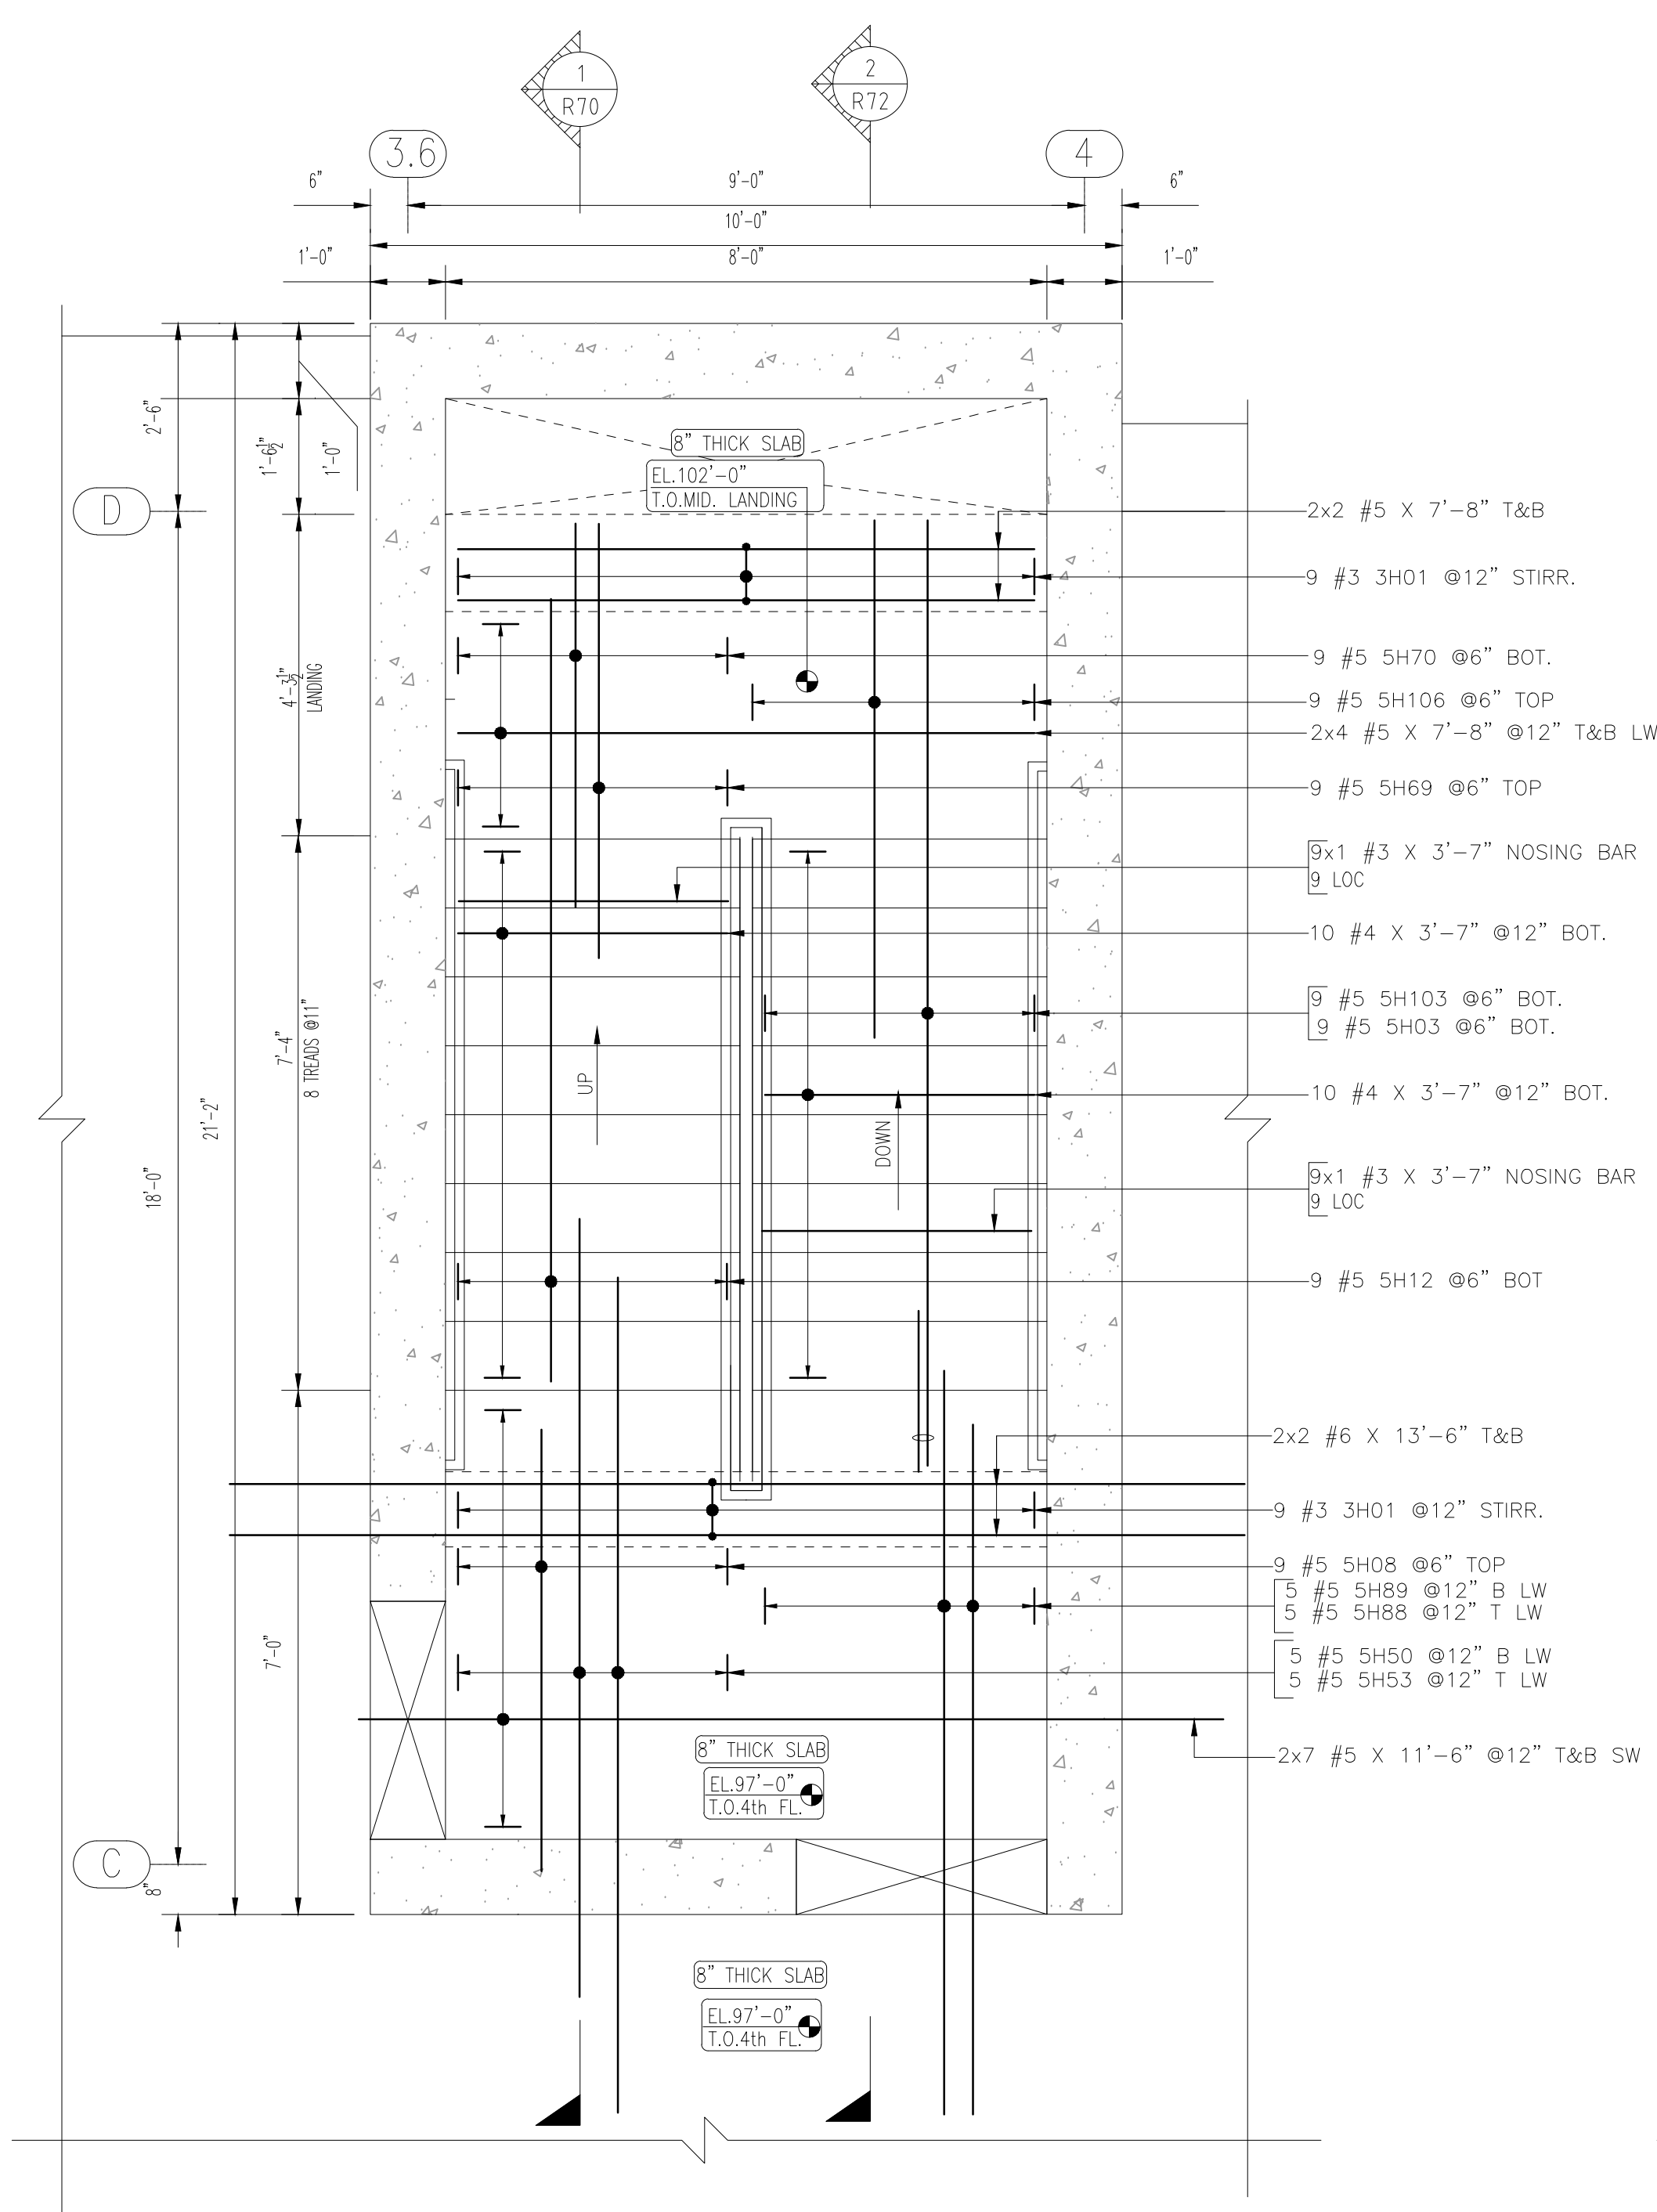


RESIDENTIAL LEVEL-4
 DETAIL A
 SCALE- 1/2=1'-0"
 REF:S100 & S502

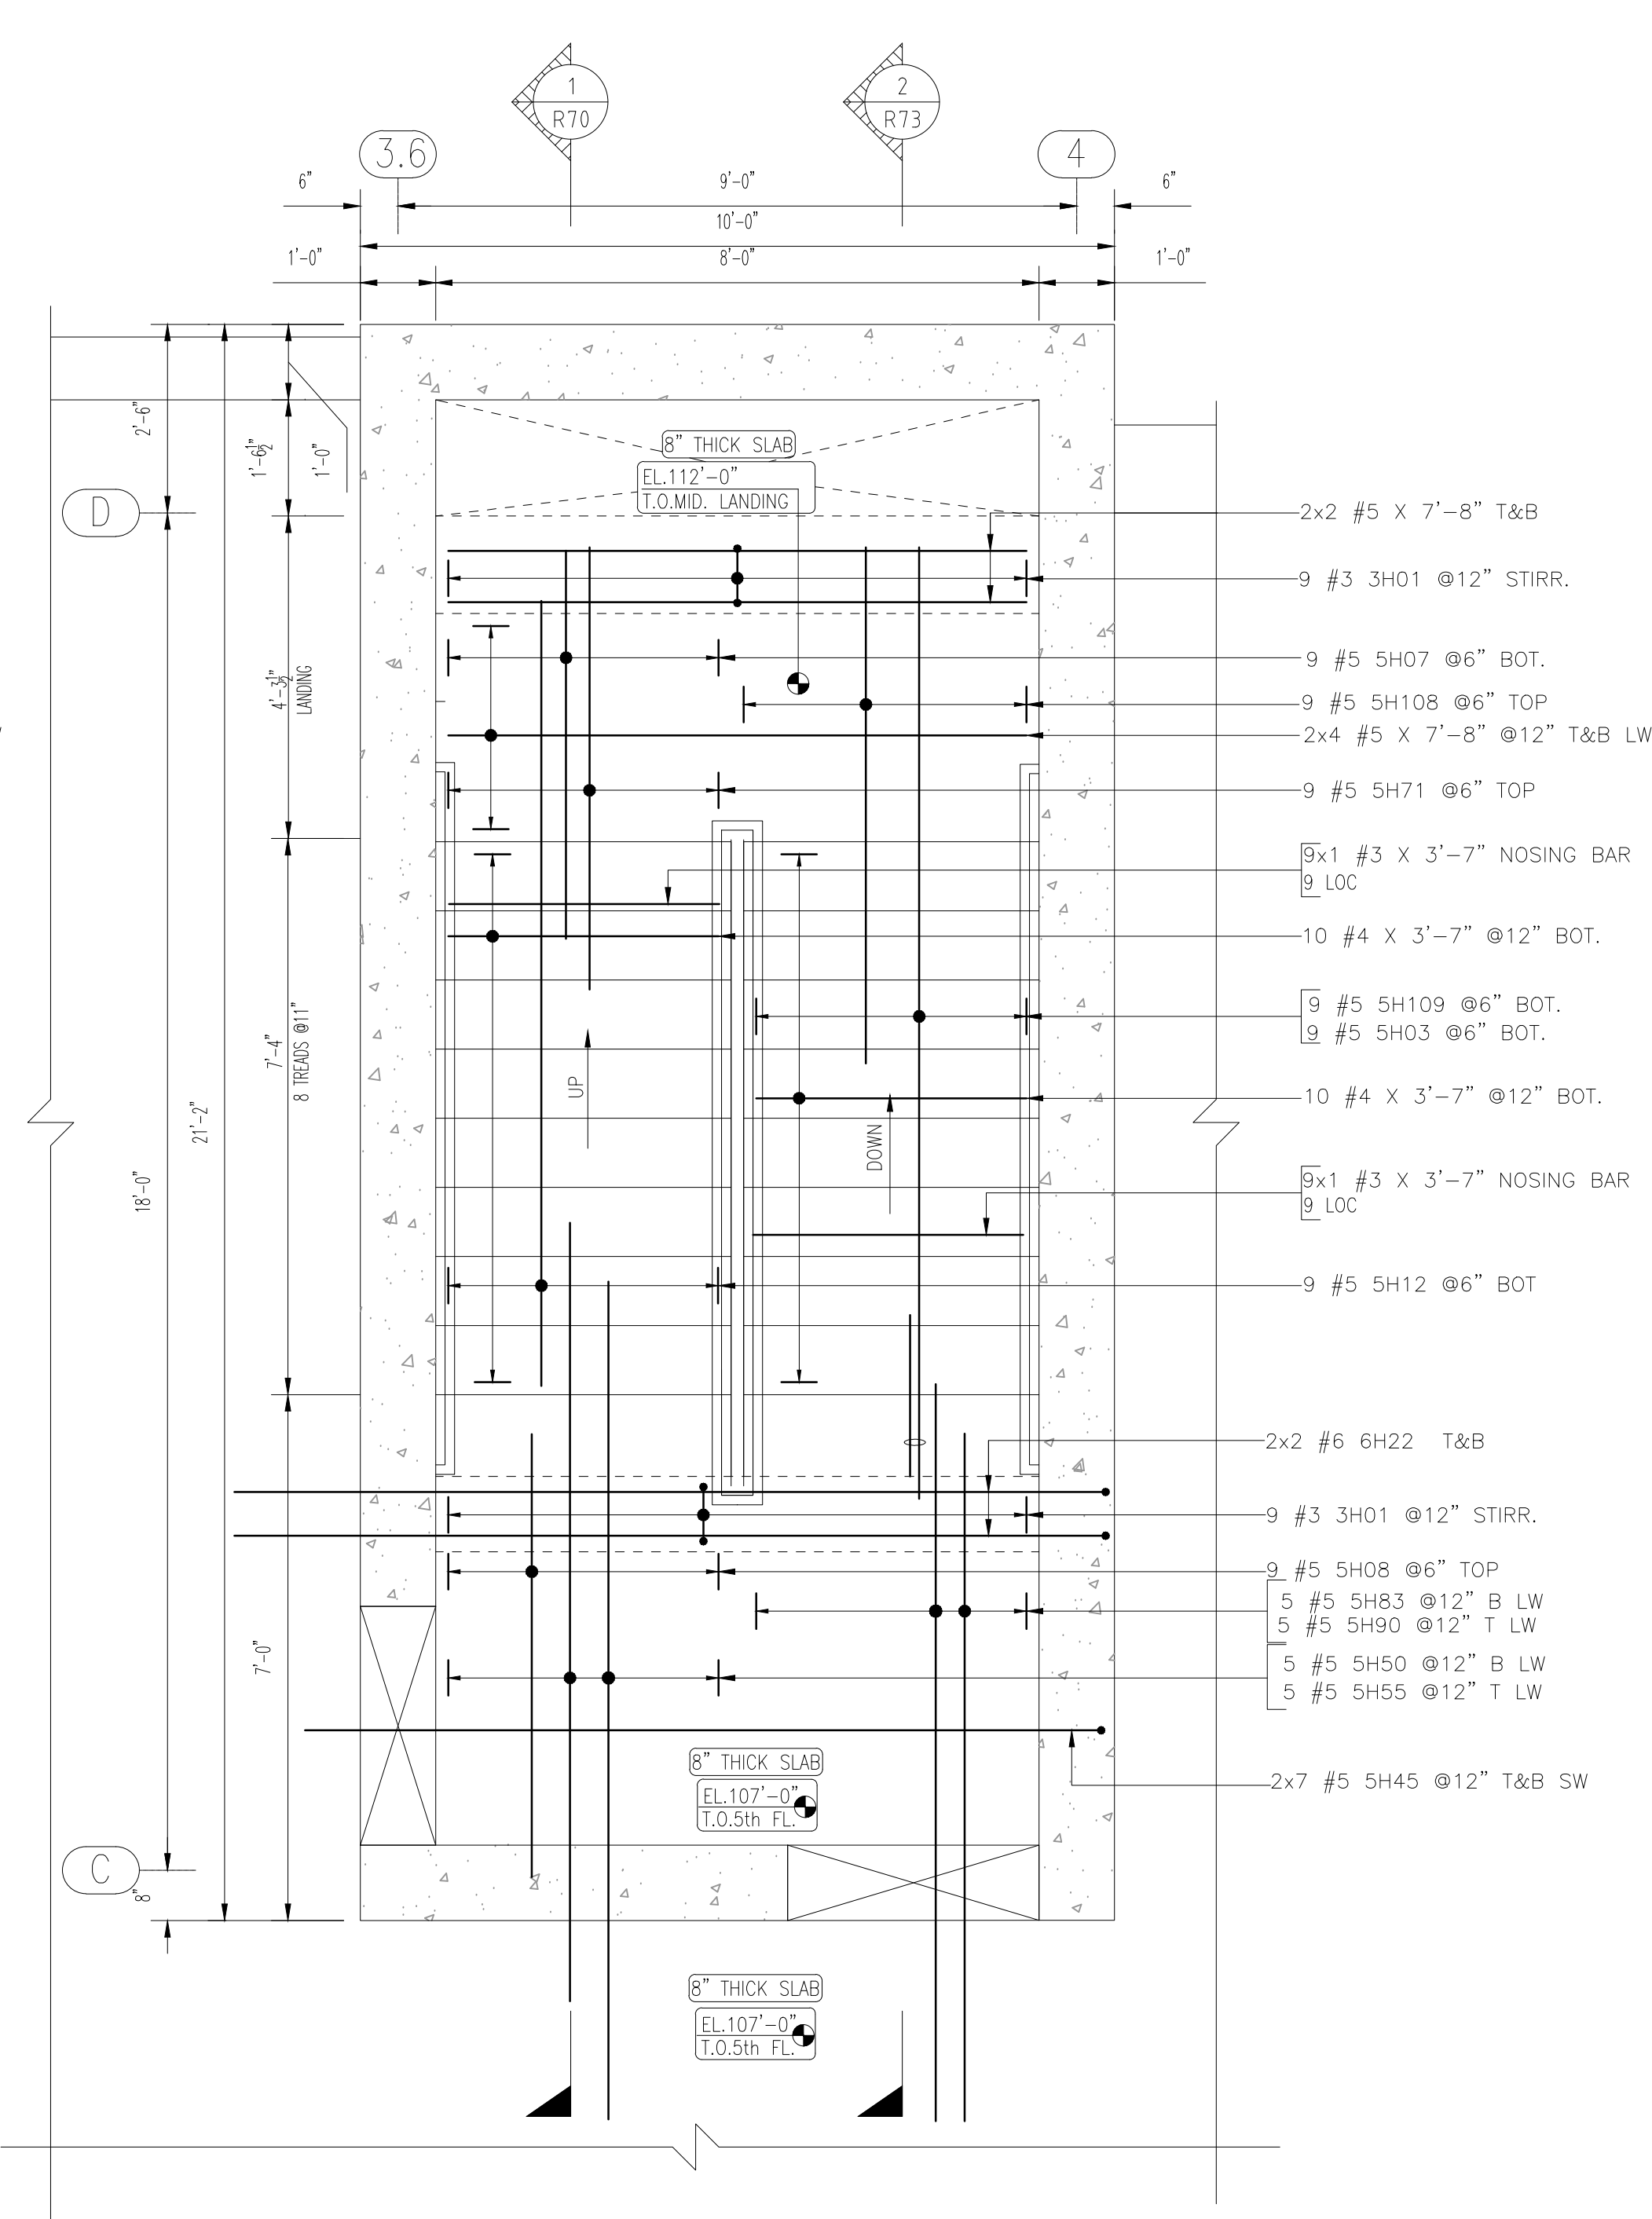


RESIDENTIAL LEVEL-5
 DETAIL A
 SCALE- 1/2=1'-0"
 REF:S100 & S502

SAMPLE

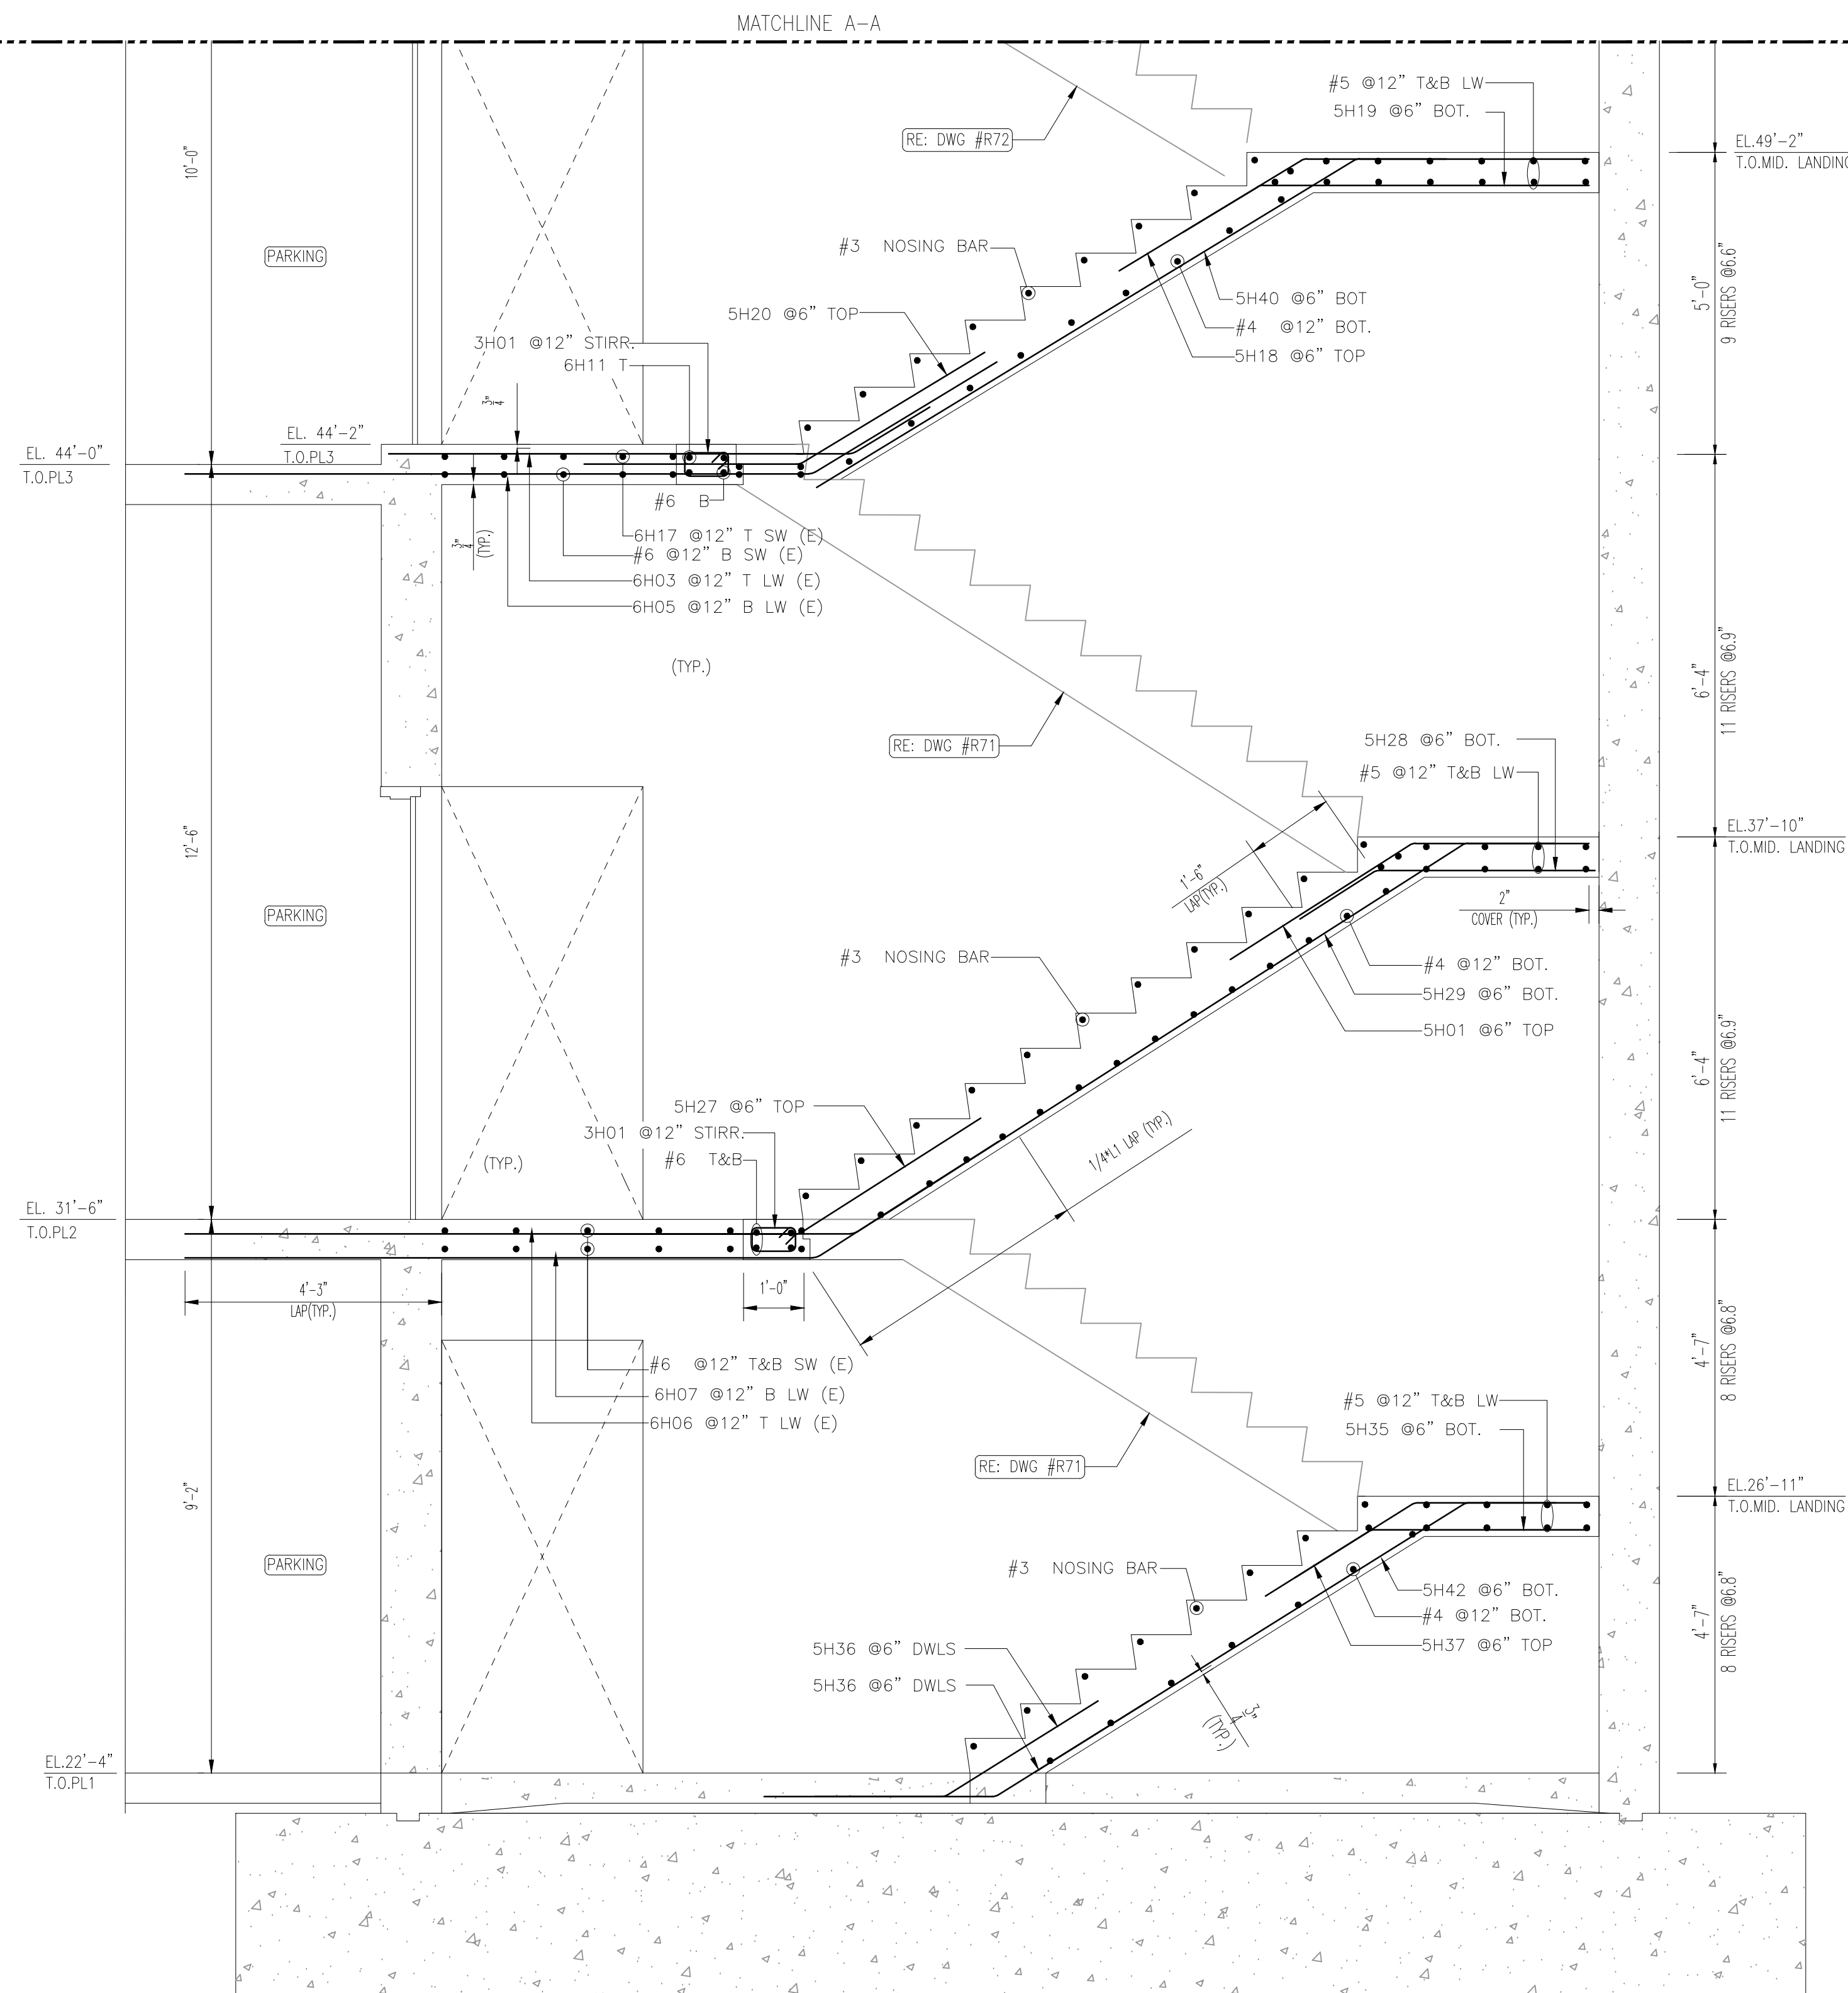


SECTION 1
 SCALE- 1/2=1'-0"
 REF:S100 & S502

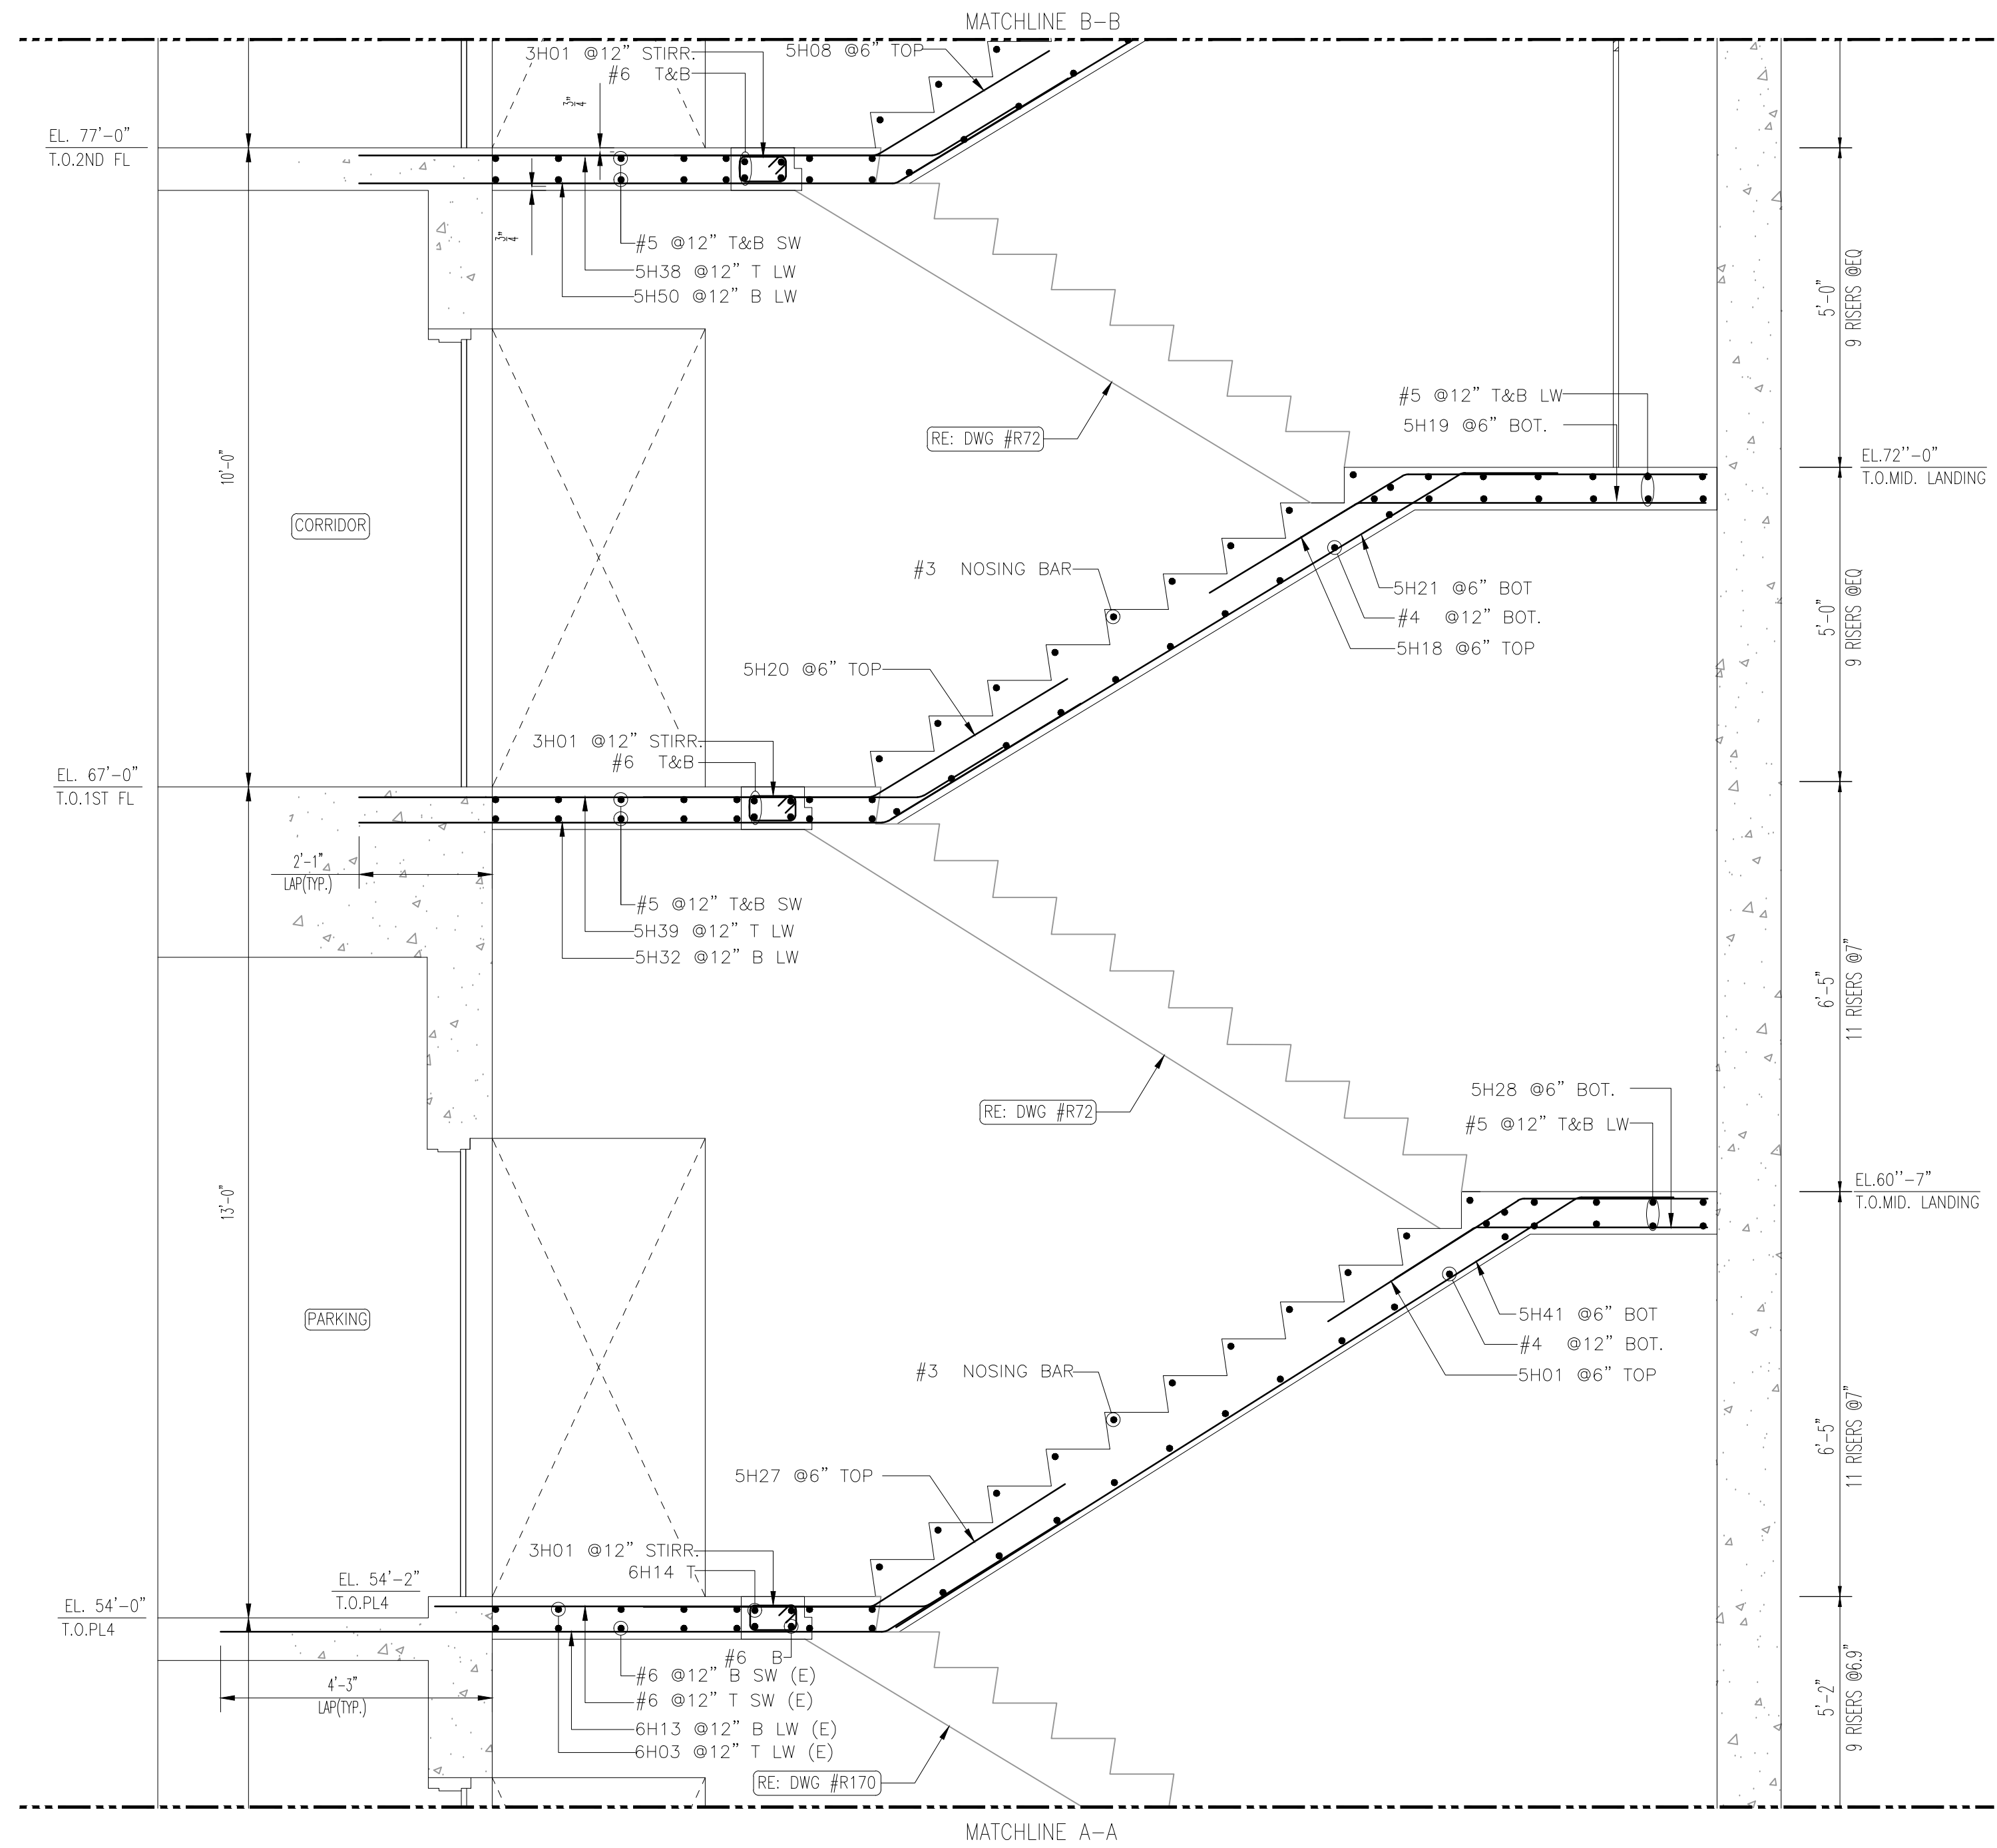


SECTION 1
 SCALE- 1/2=1'-0"
 REF:S100 & S502

SAMPLE

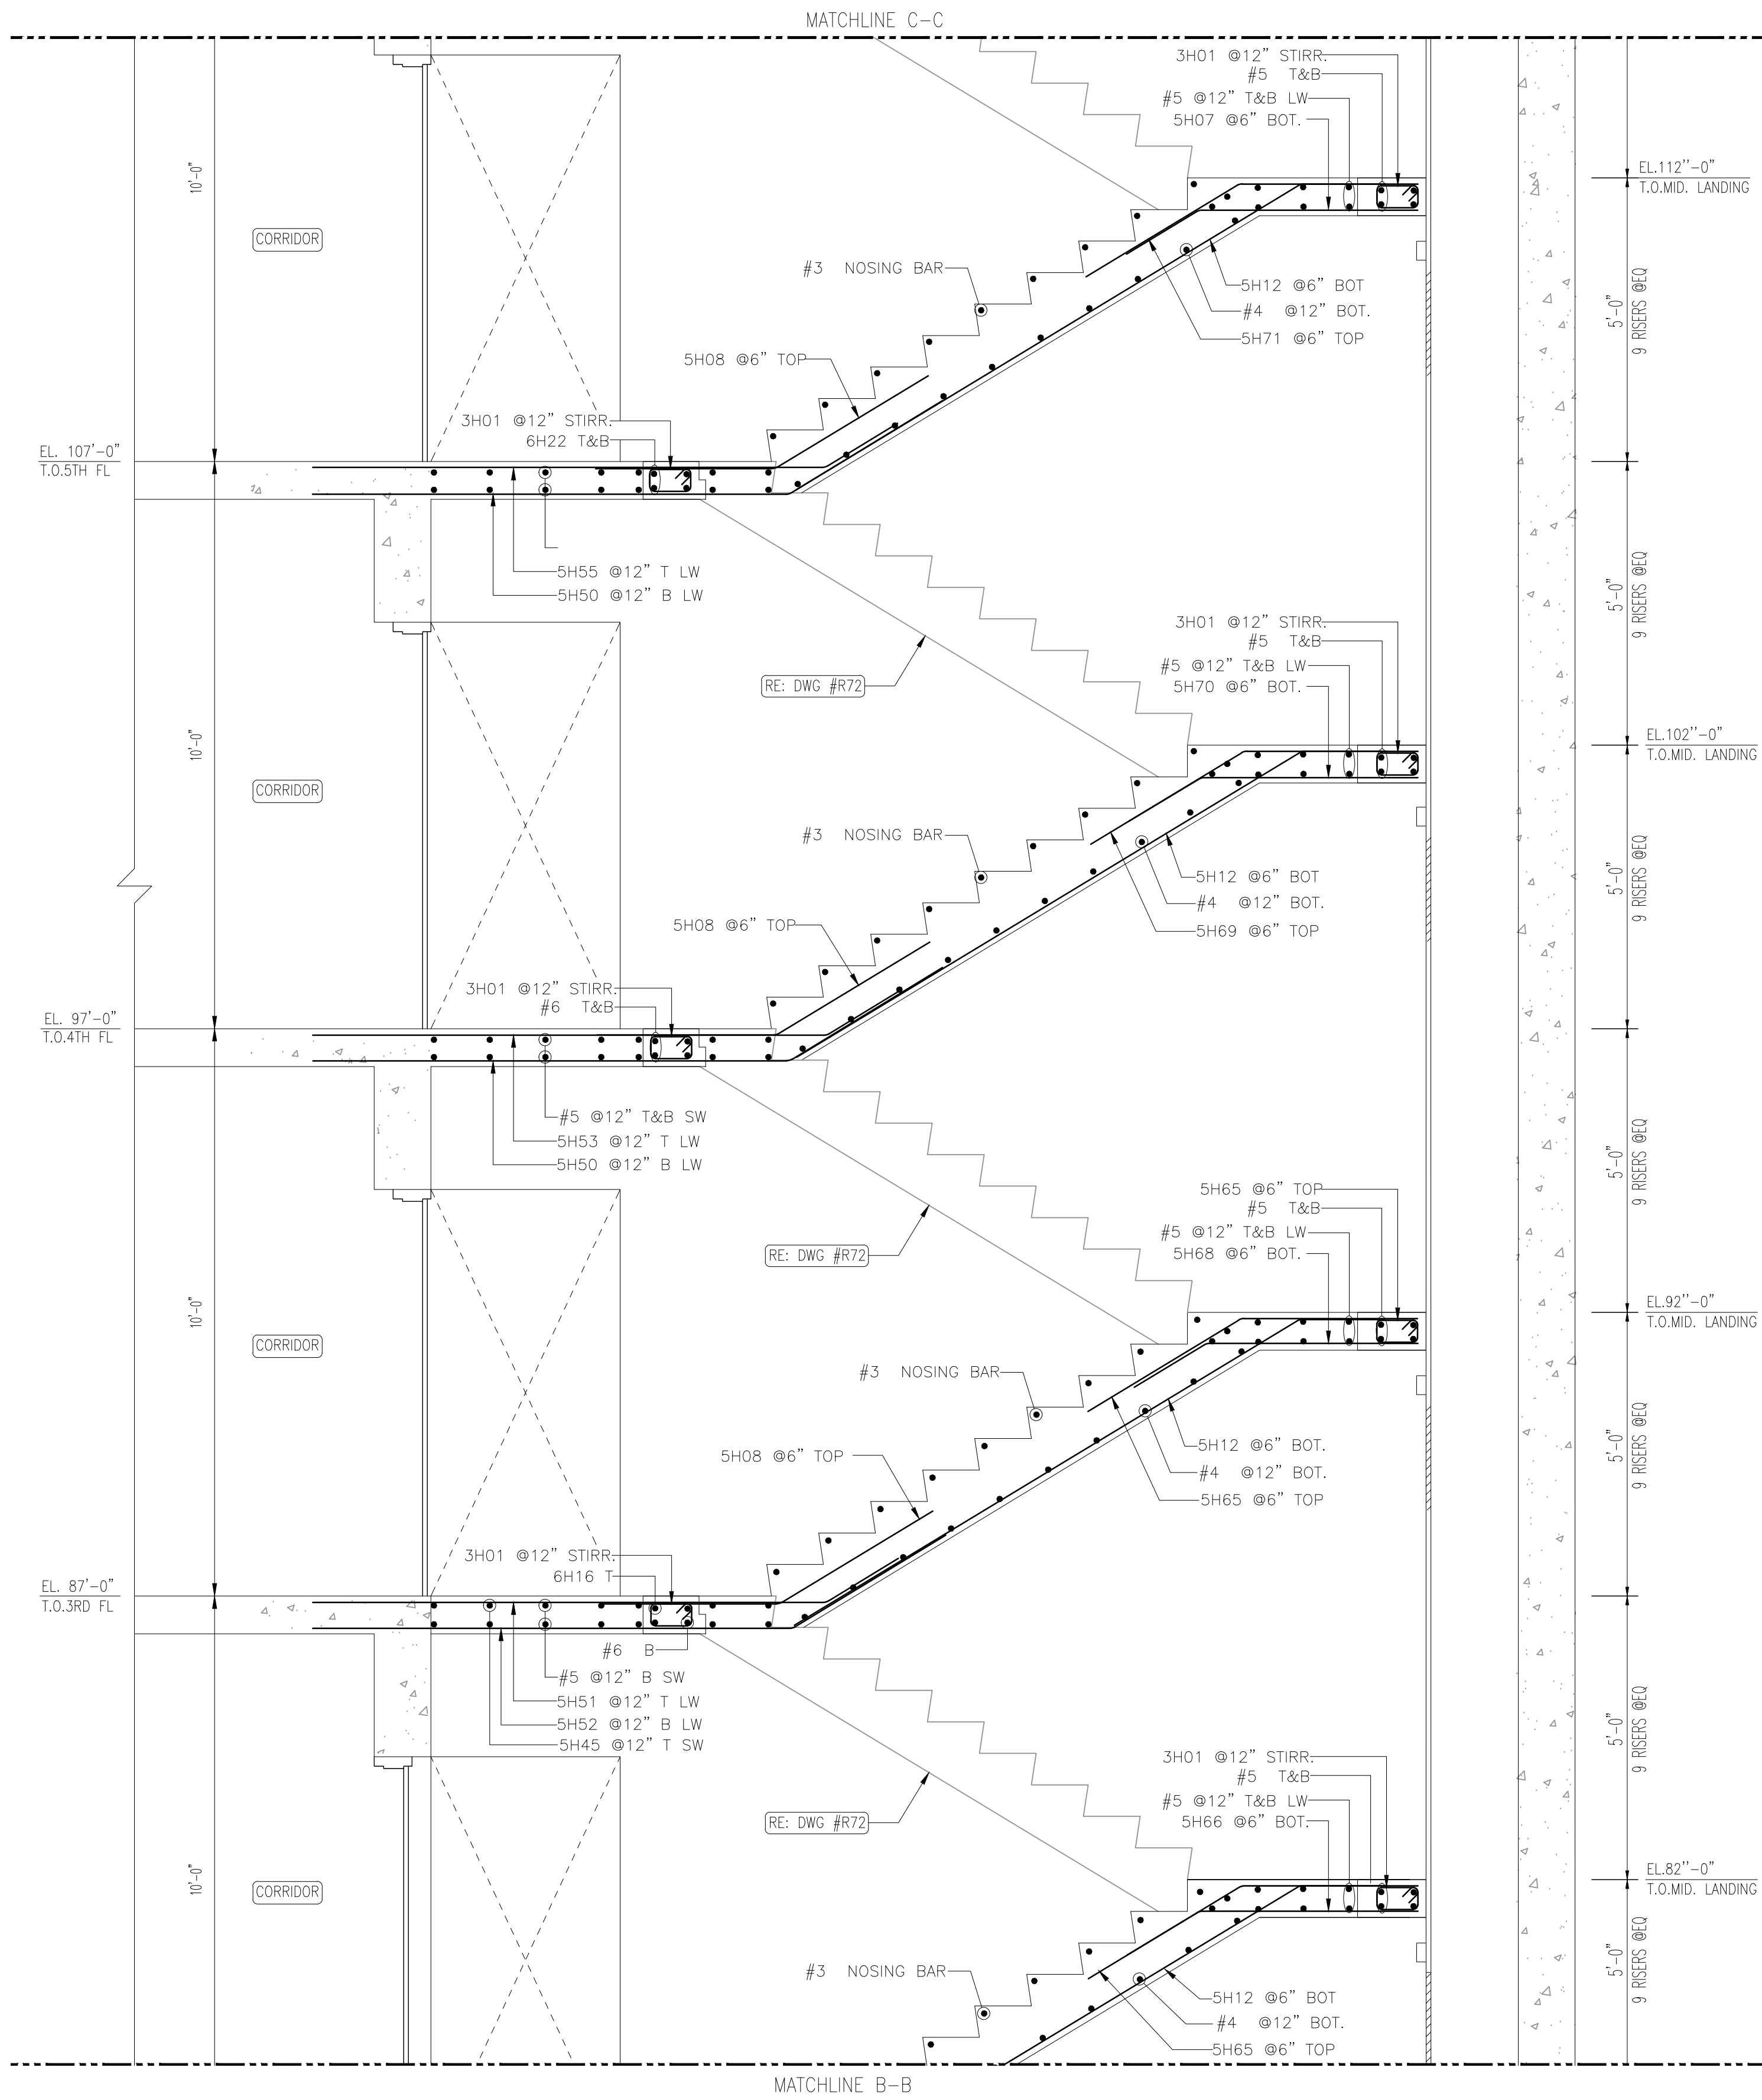


SECTION 1
 SCALE- 1/2=1'-0"
 REF:S100 & S502

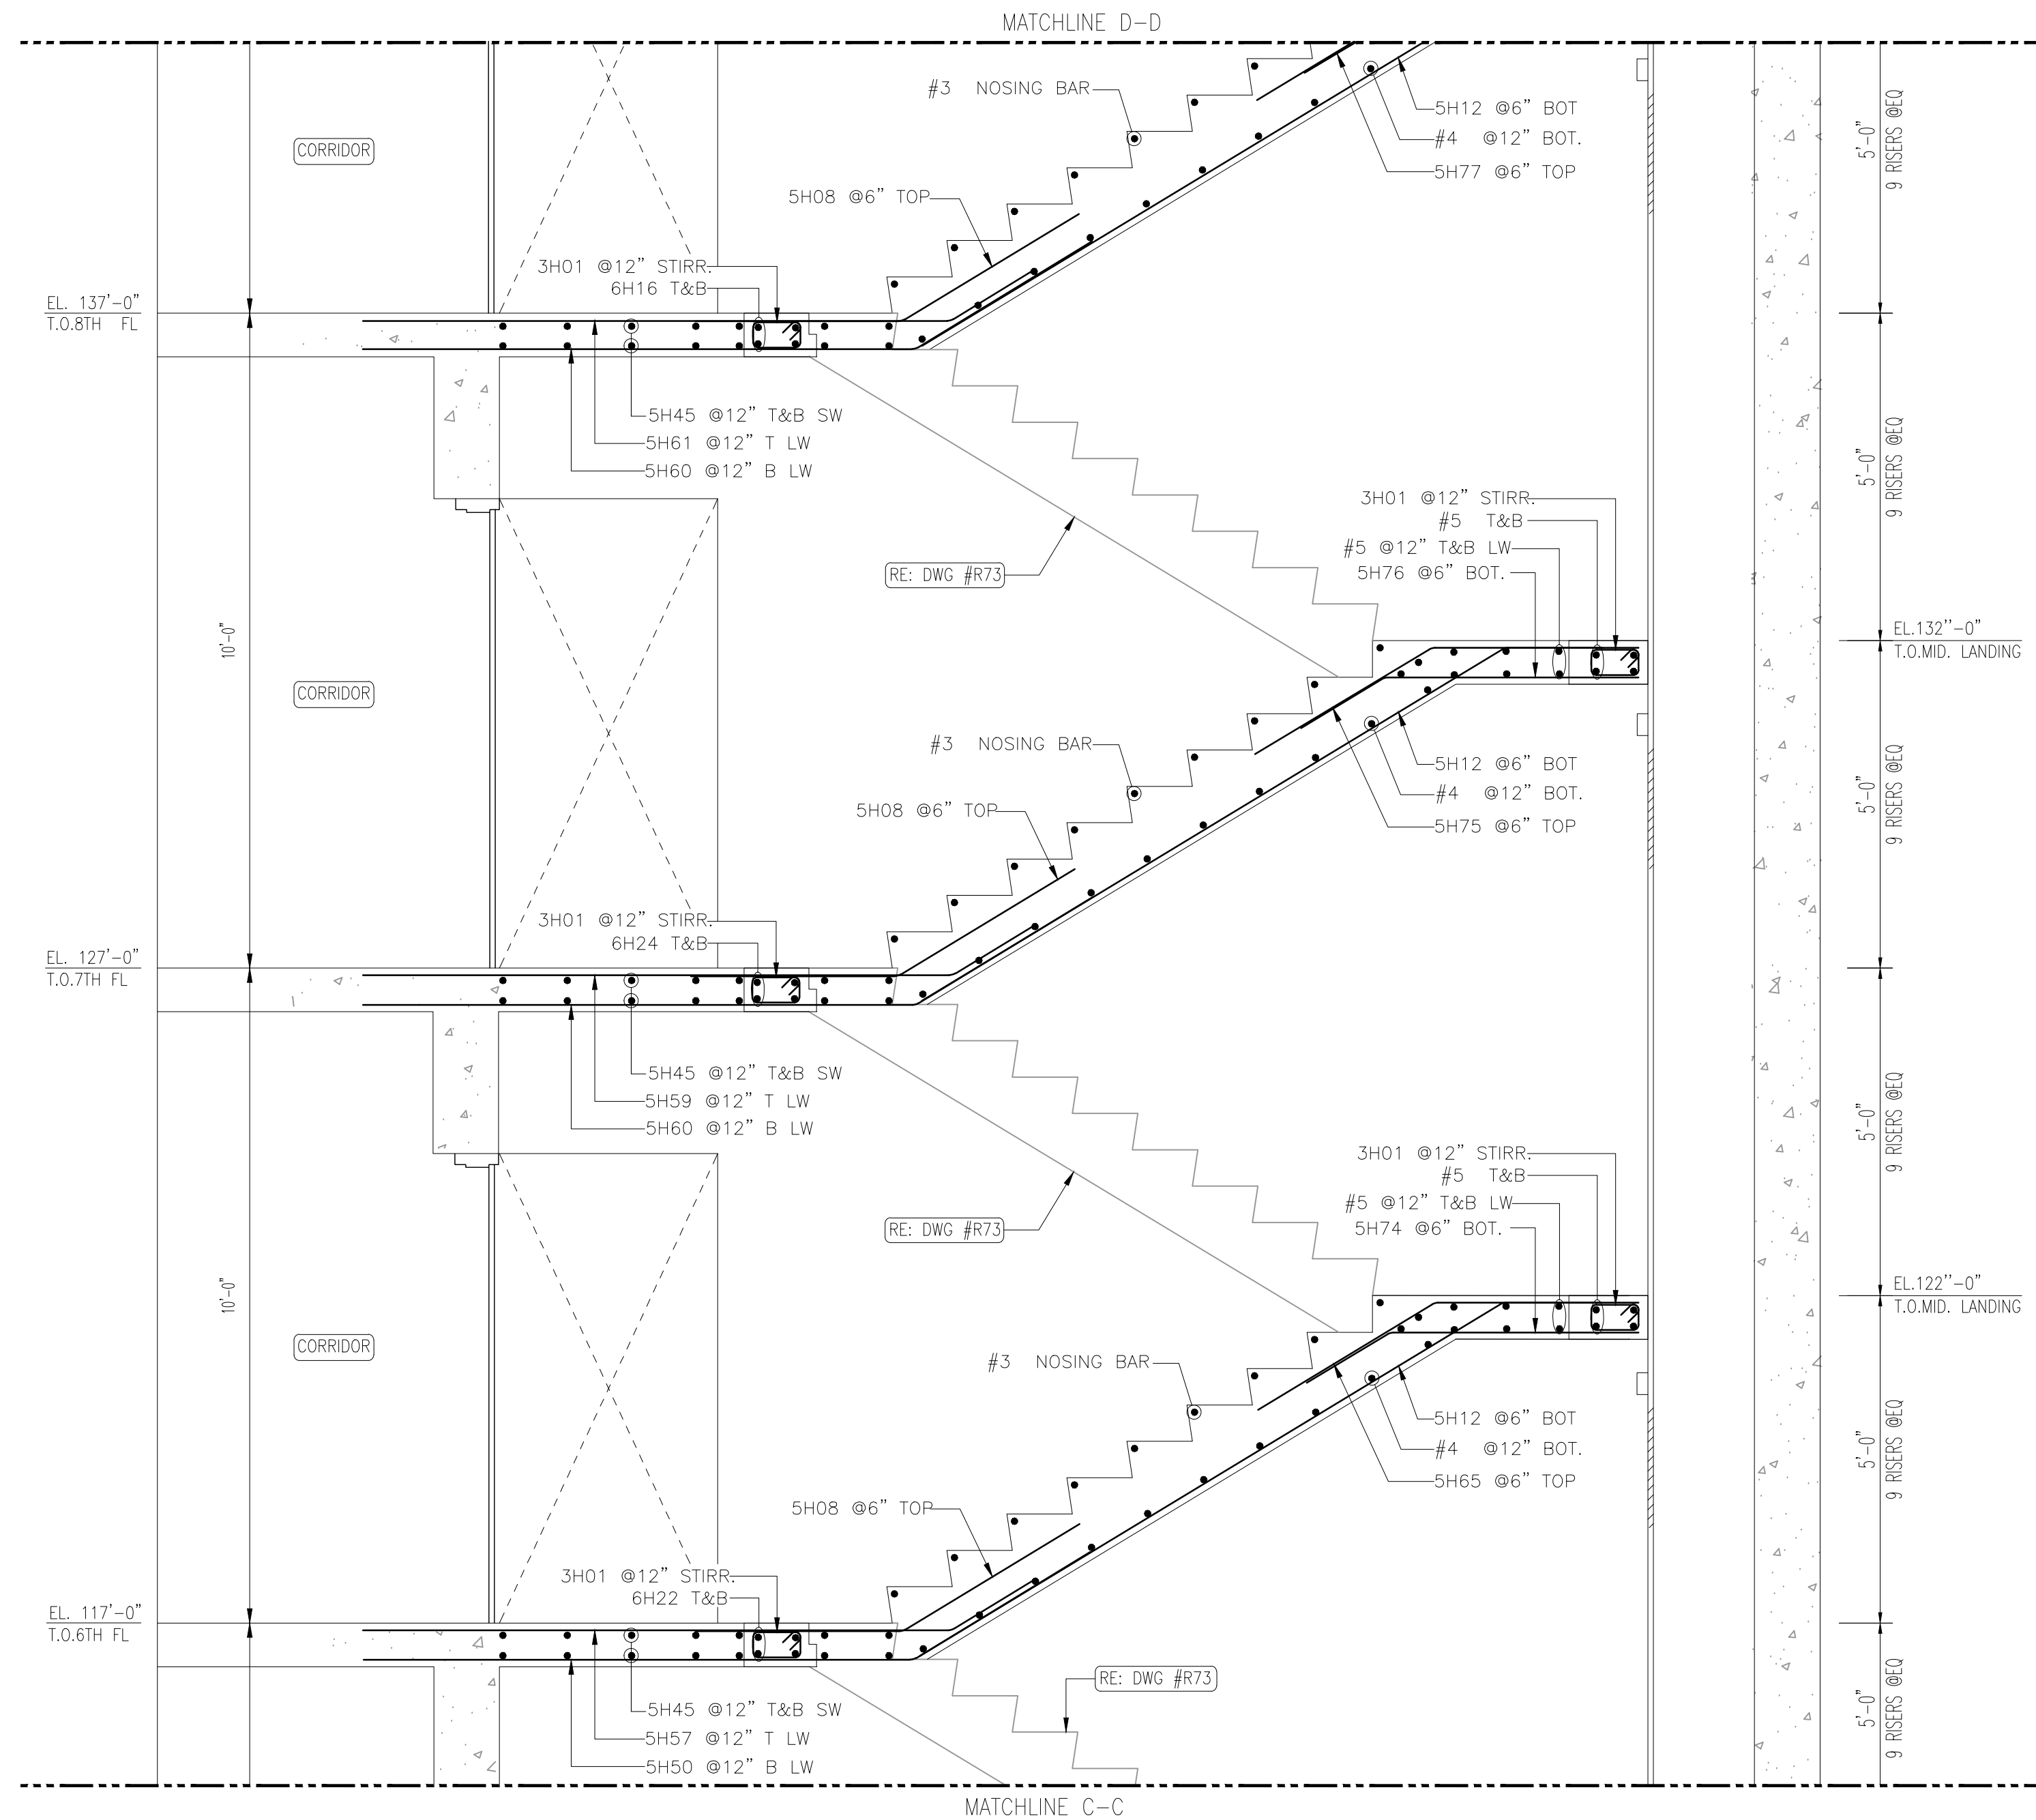


SECTION 1
 SCALE- 1/2=1'-0"
 REF:S100 & S502

SAMPLE

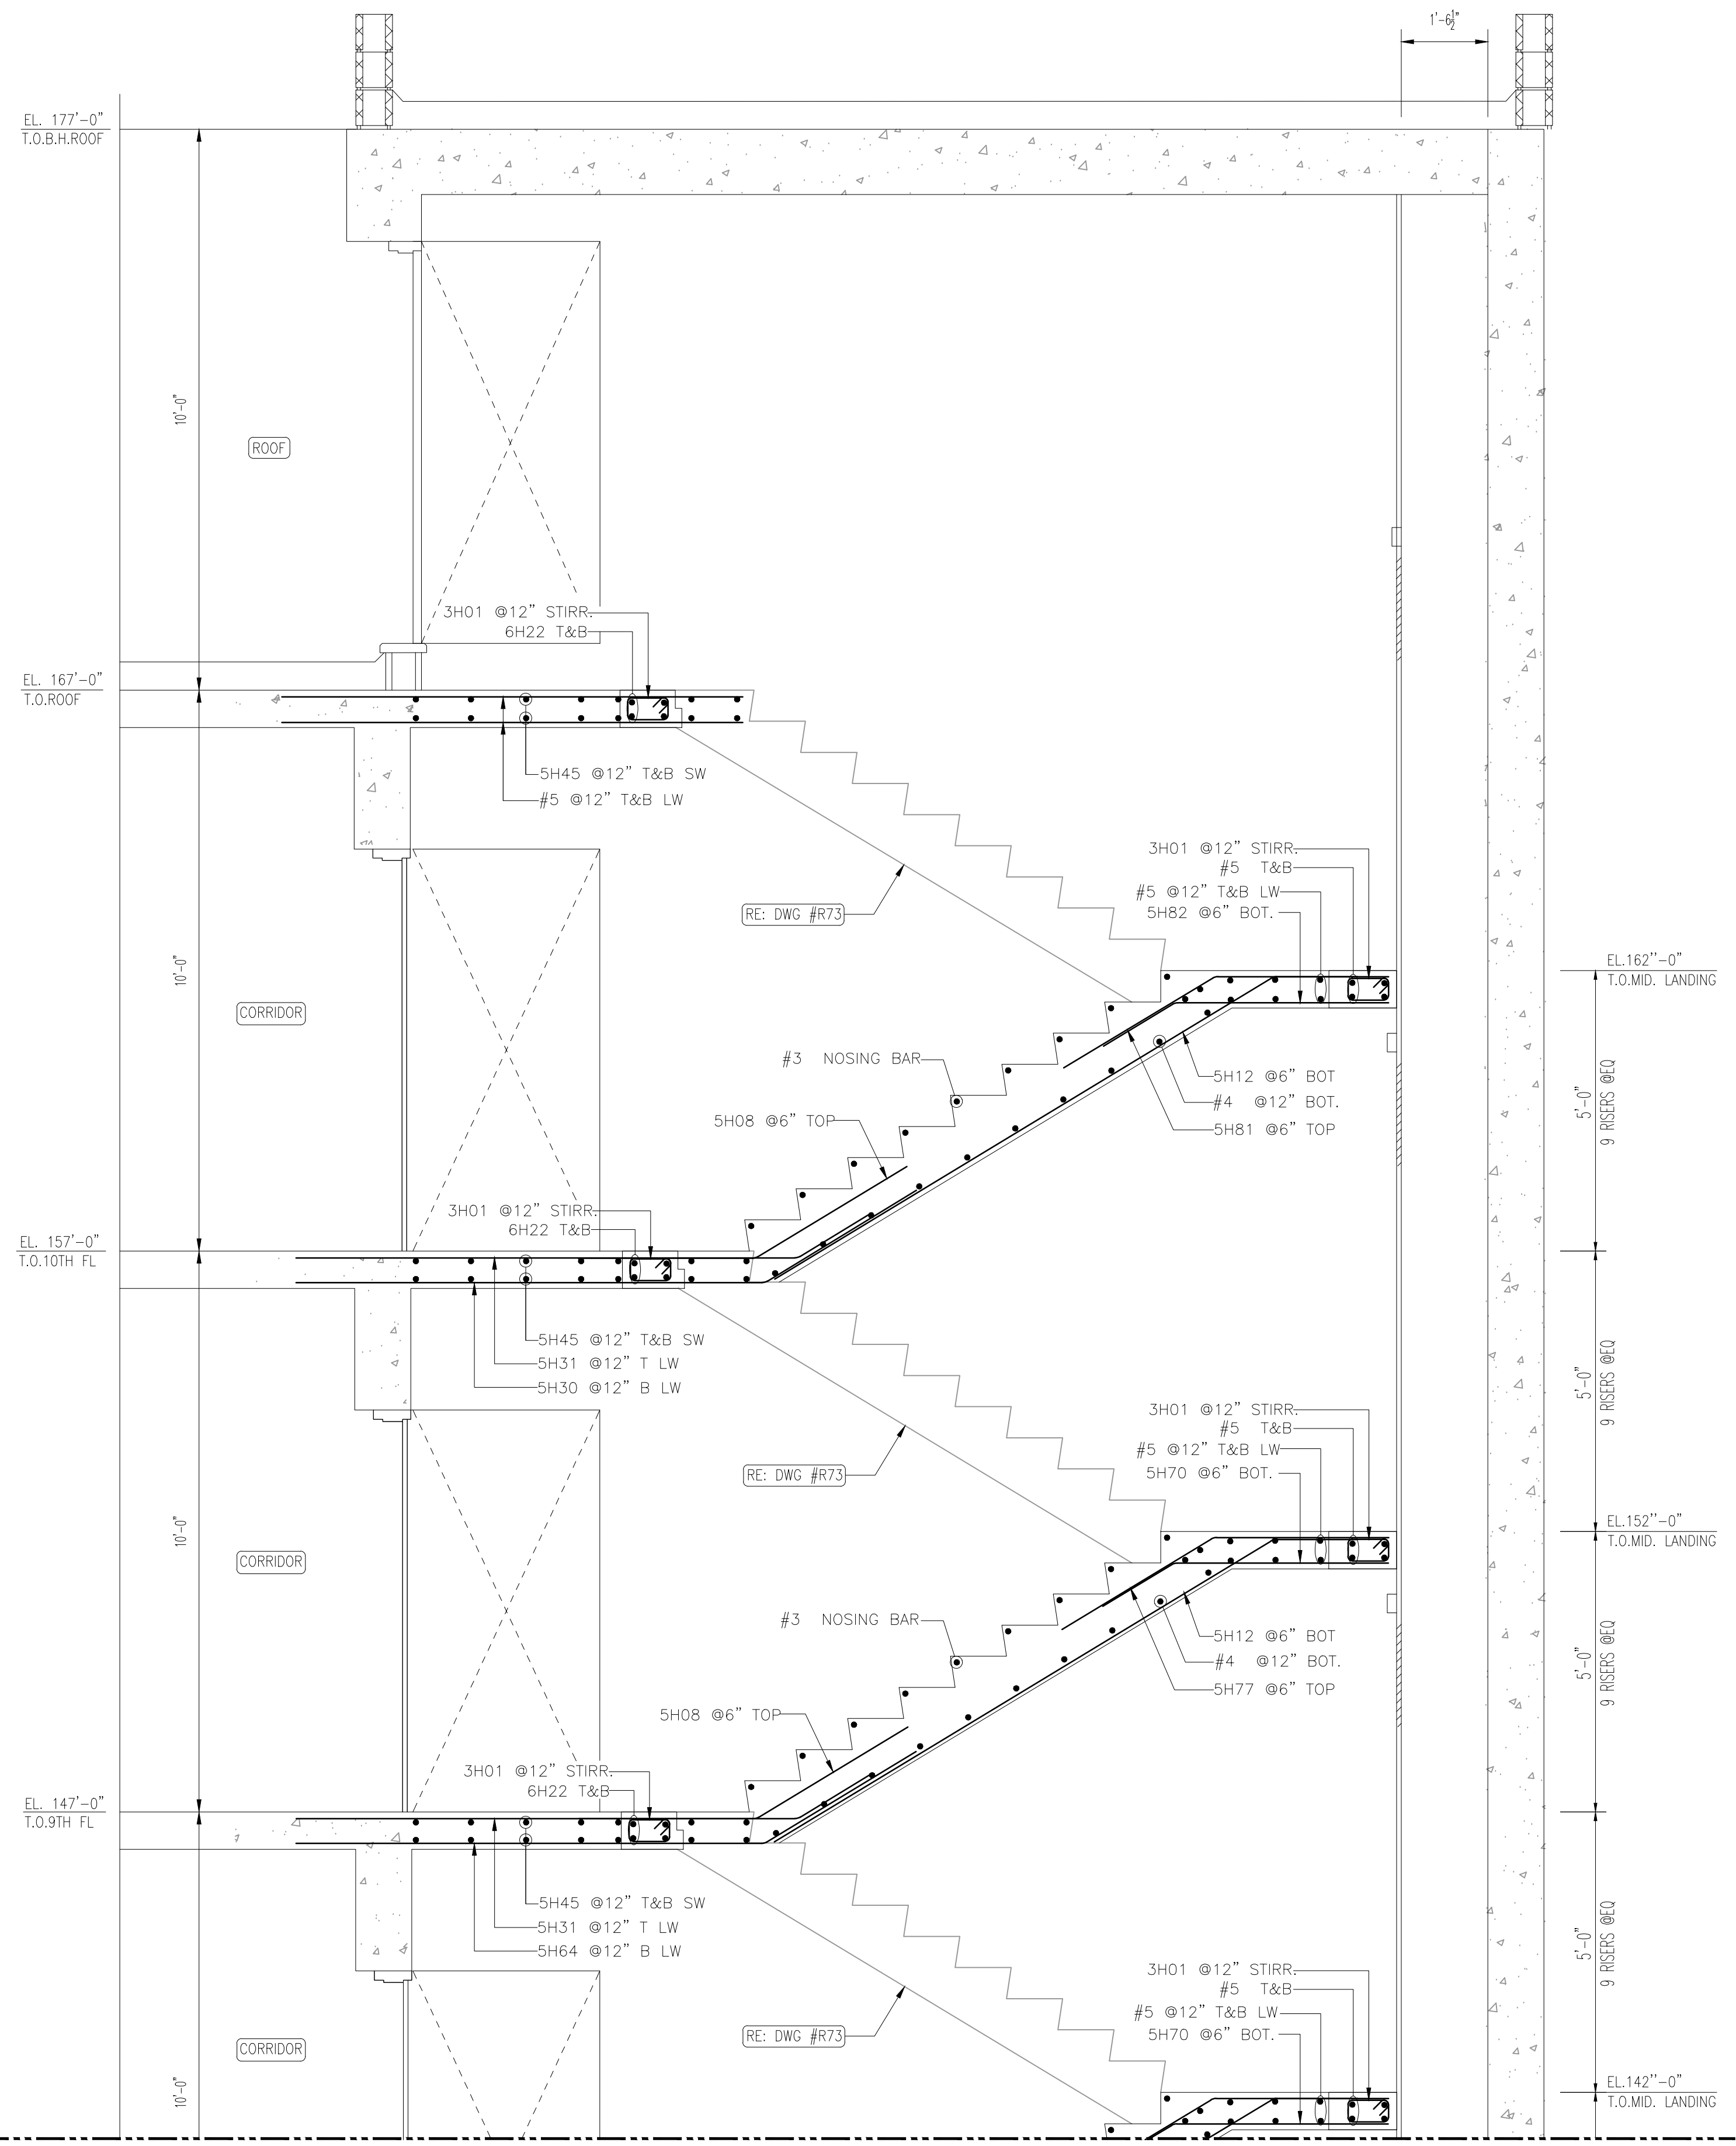


SECTION 1
SCALE- 1/2=1'-0"
REF:S100 & S502

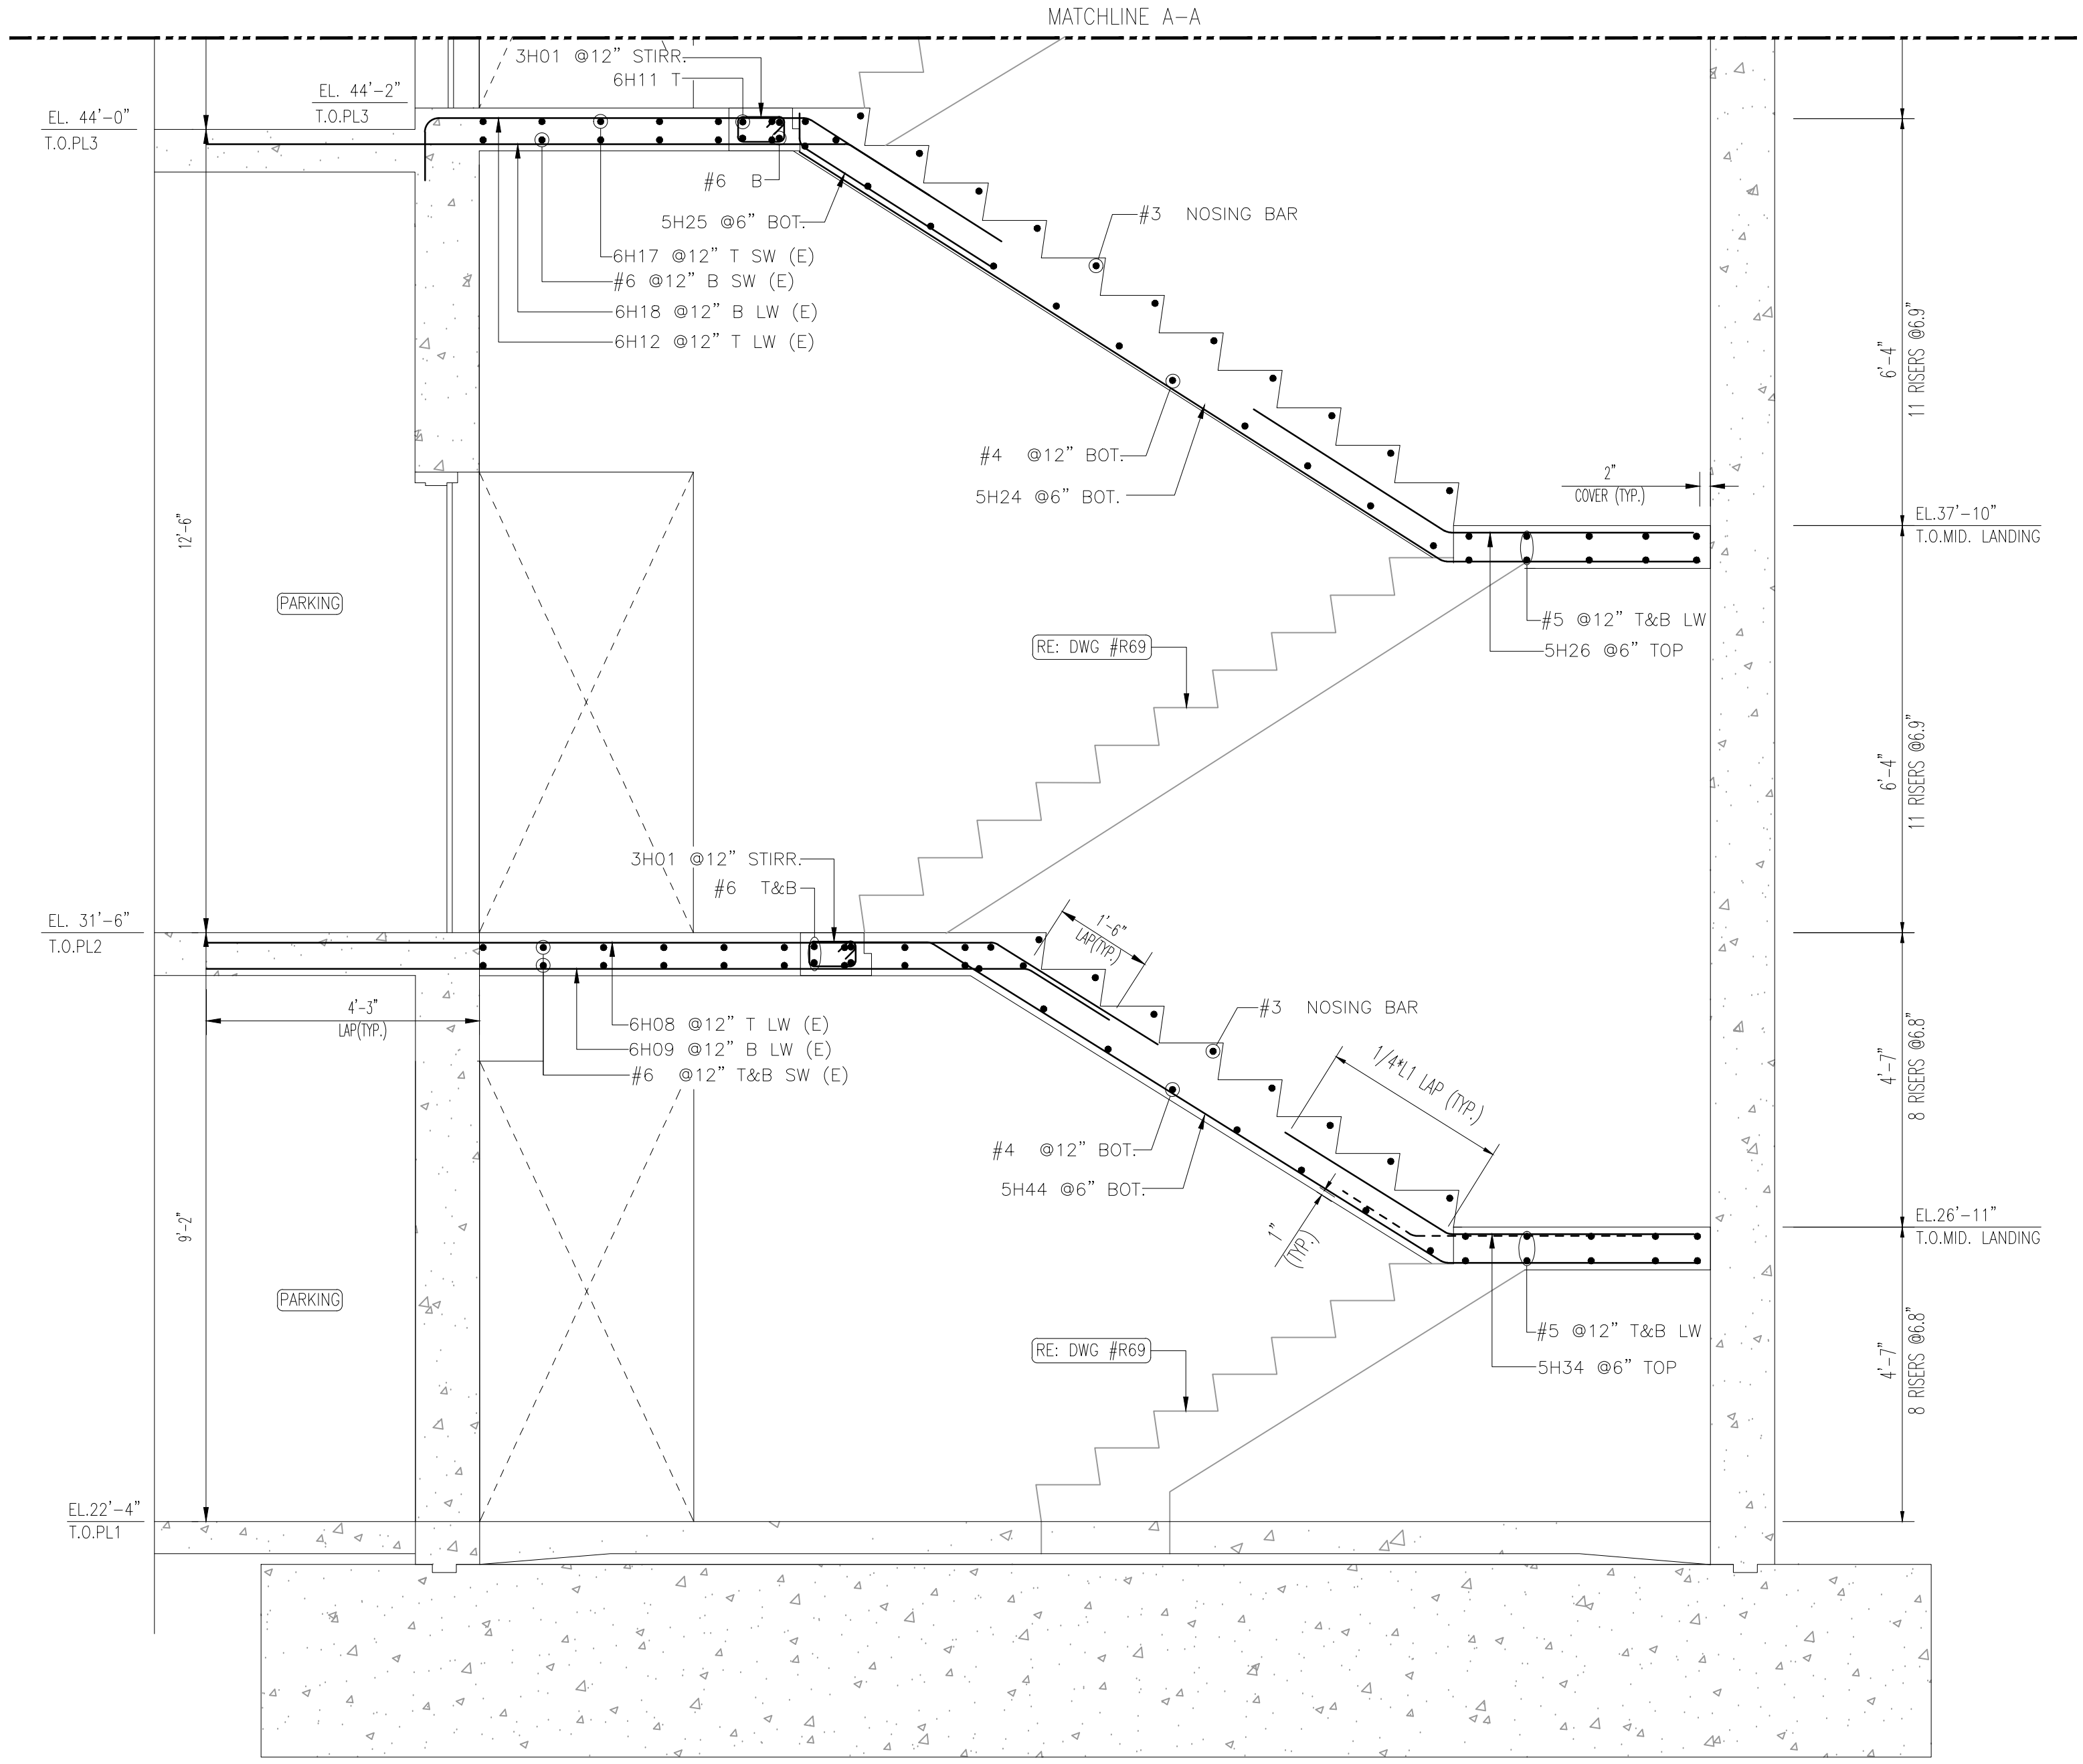


SECTION 2
SCALE- 1/2=1'-0"
REF:S100 & S502

SAMPLE

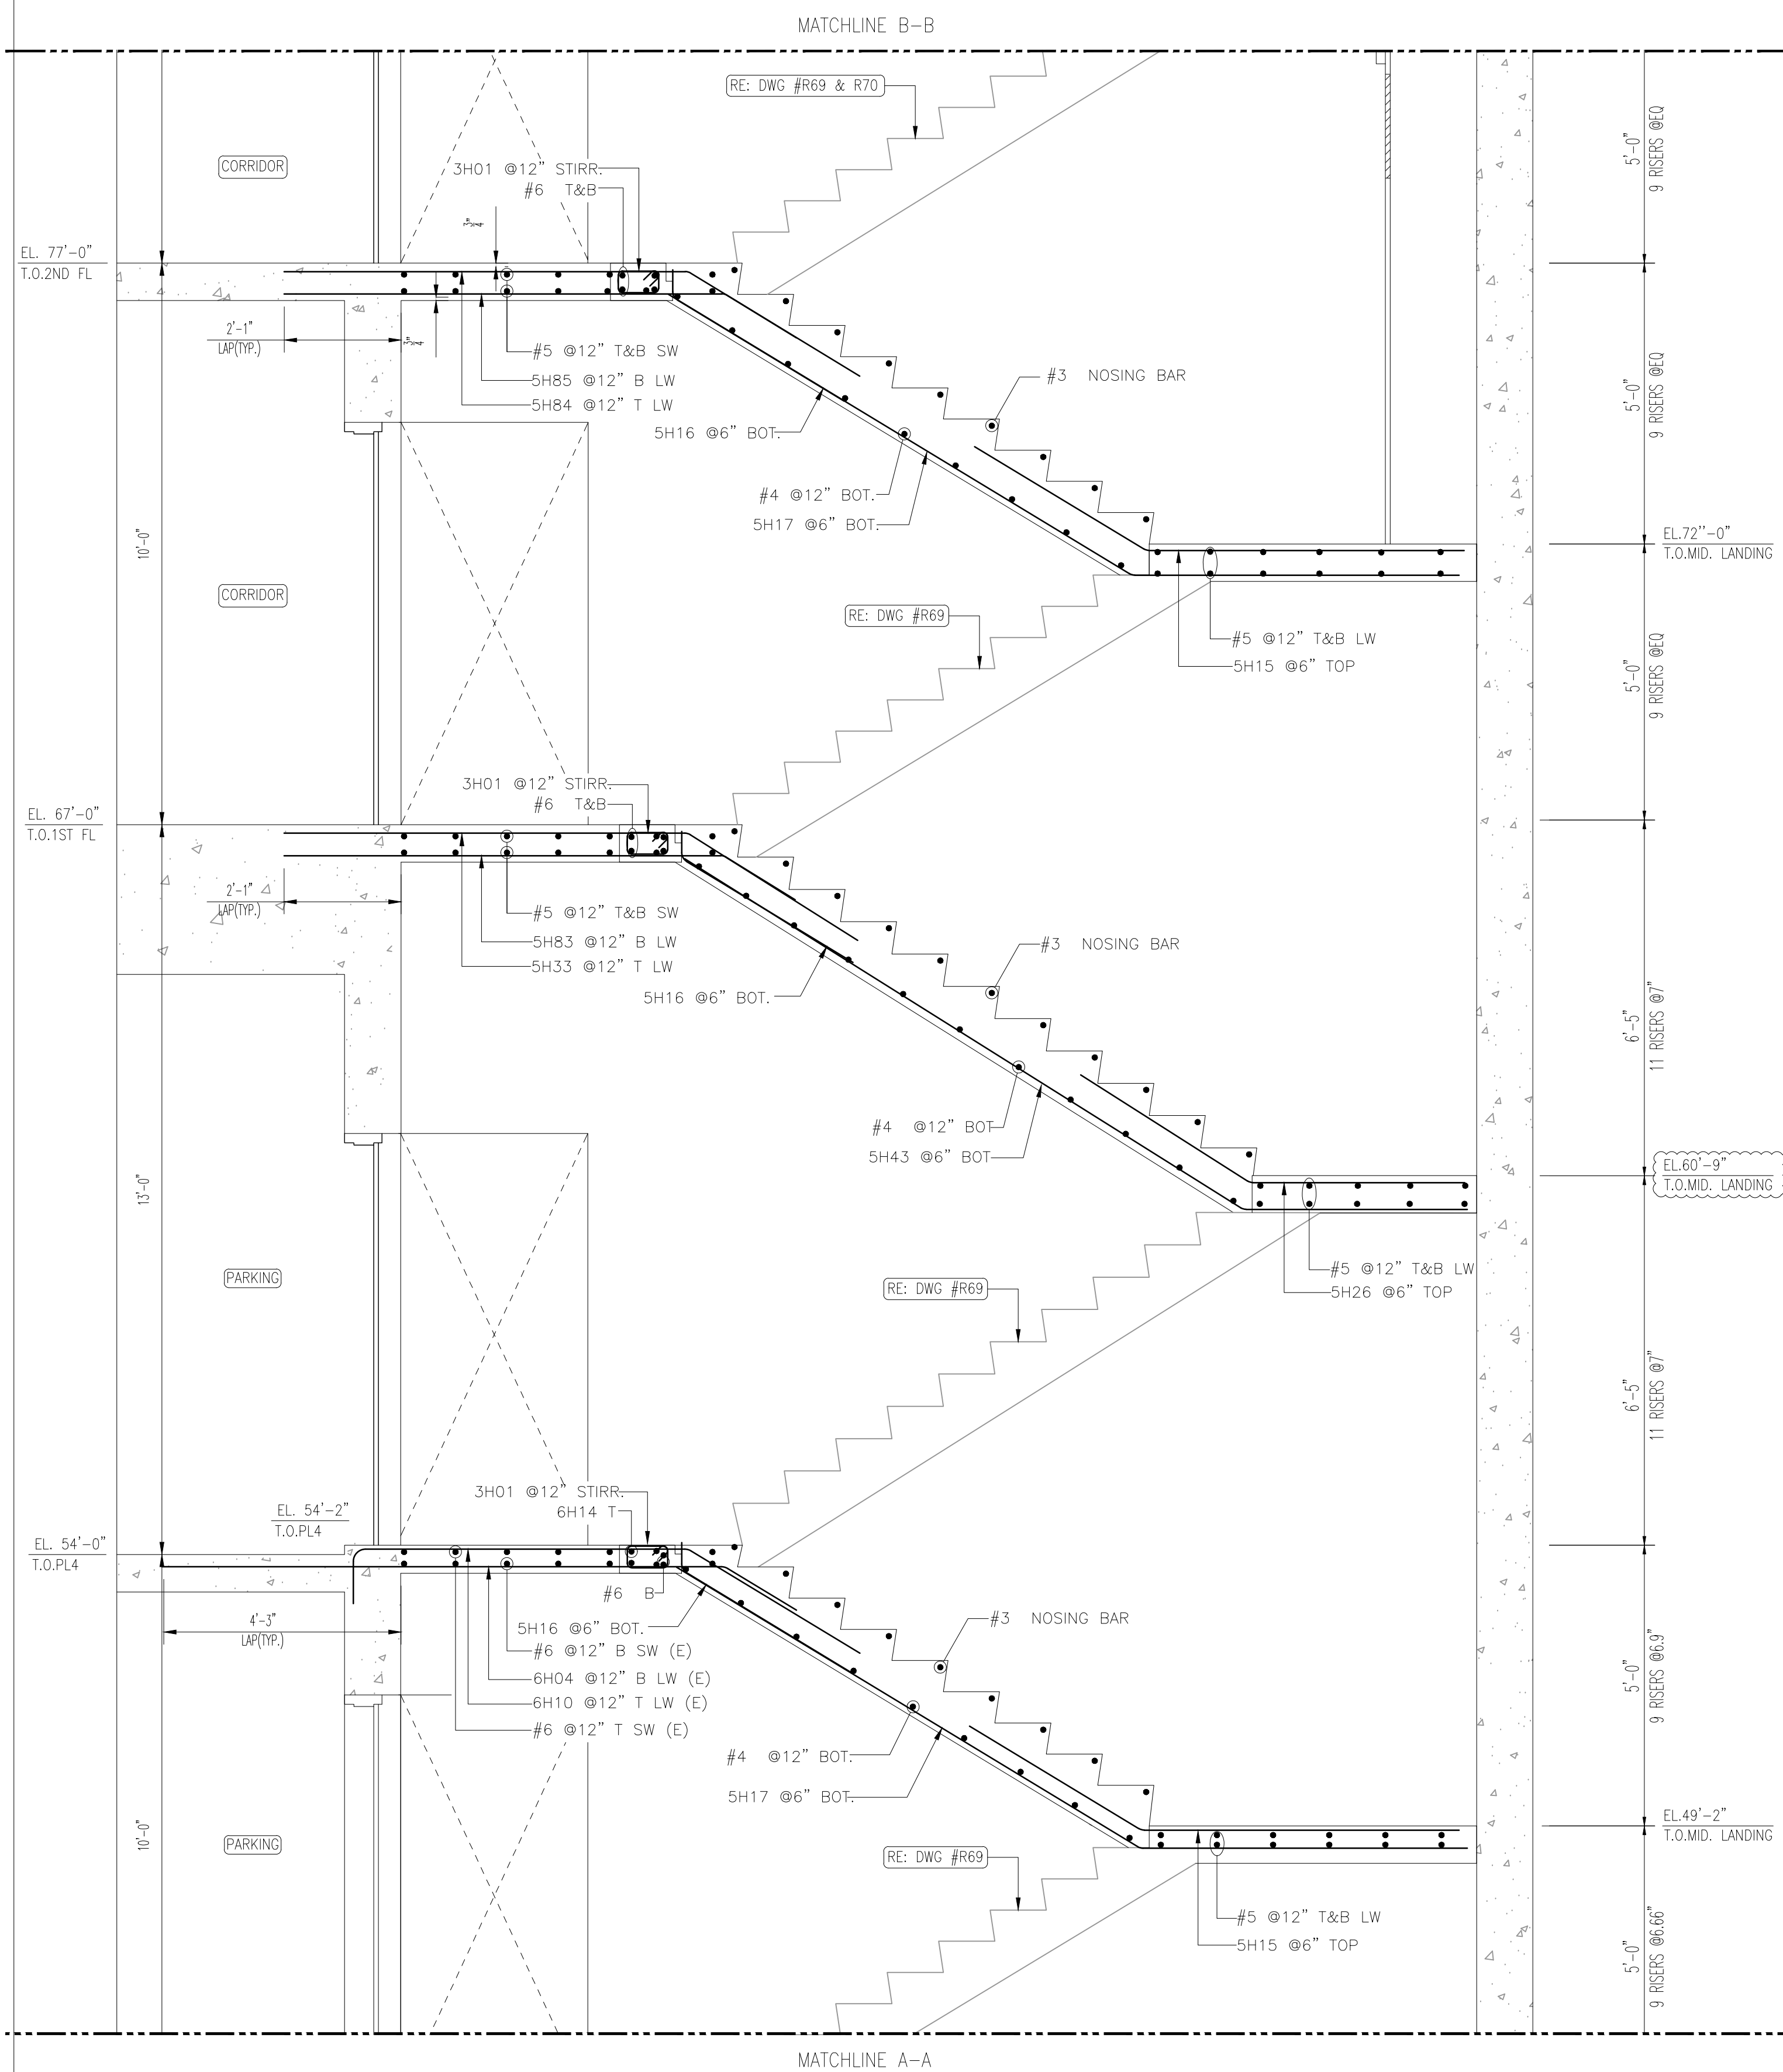


SECTION 2
 SCALE- 1/2=1'-0"
 REF: S100 & S502

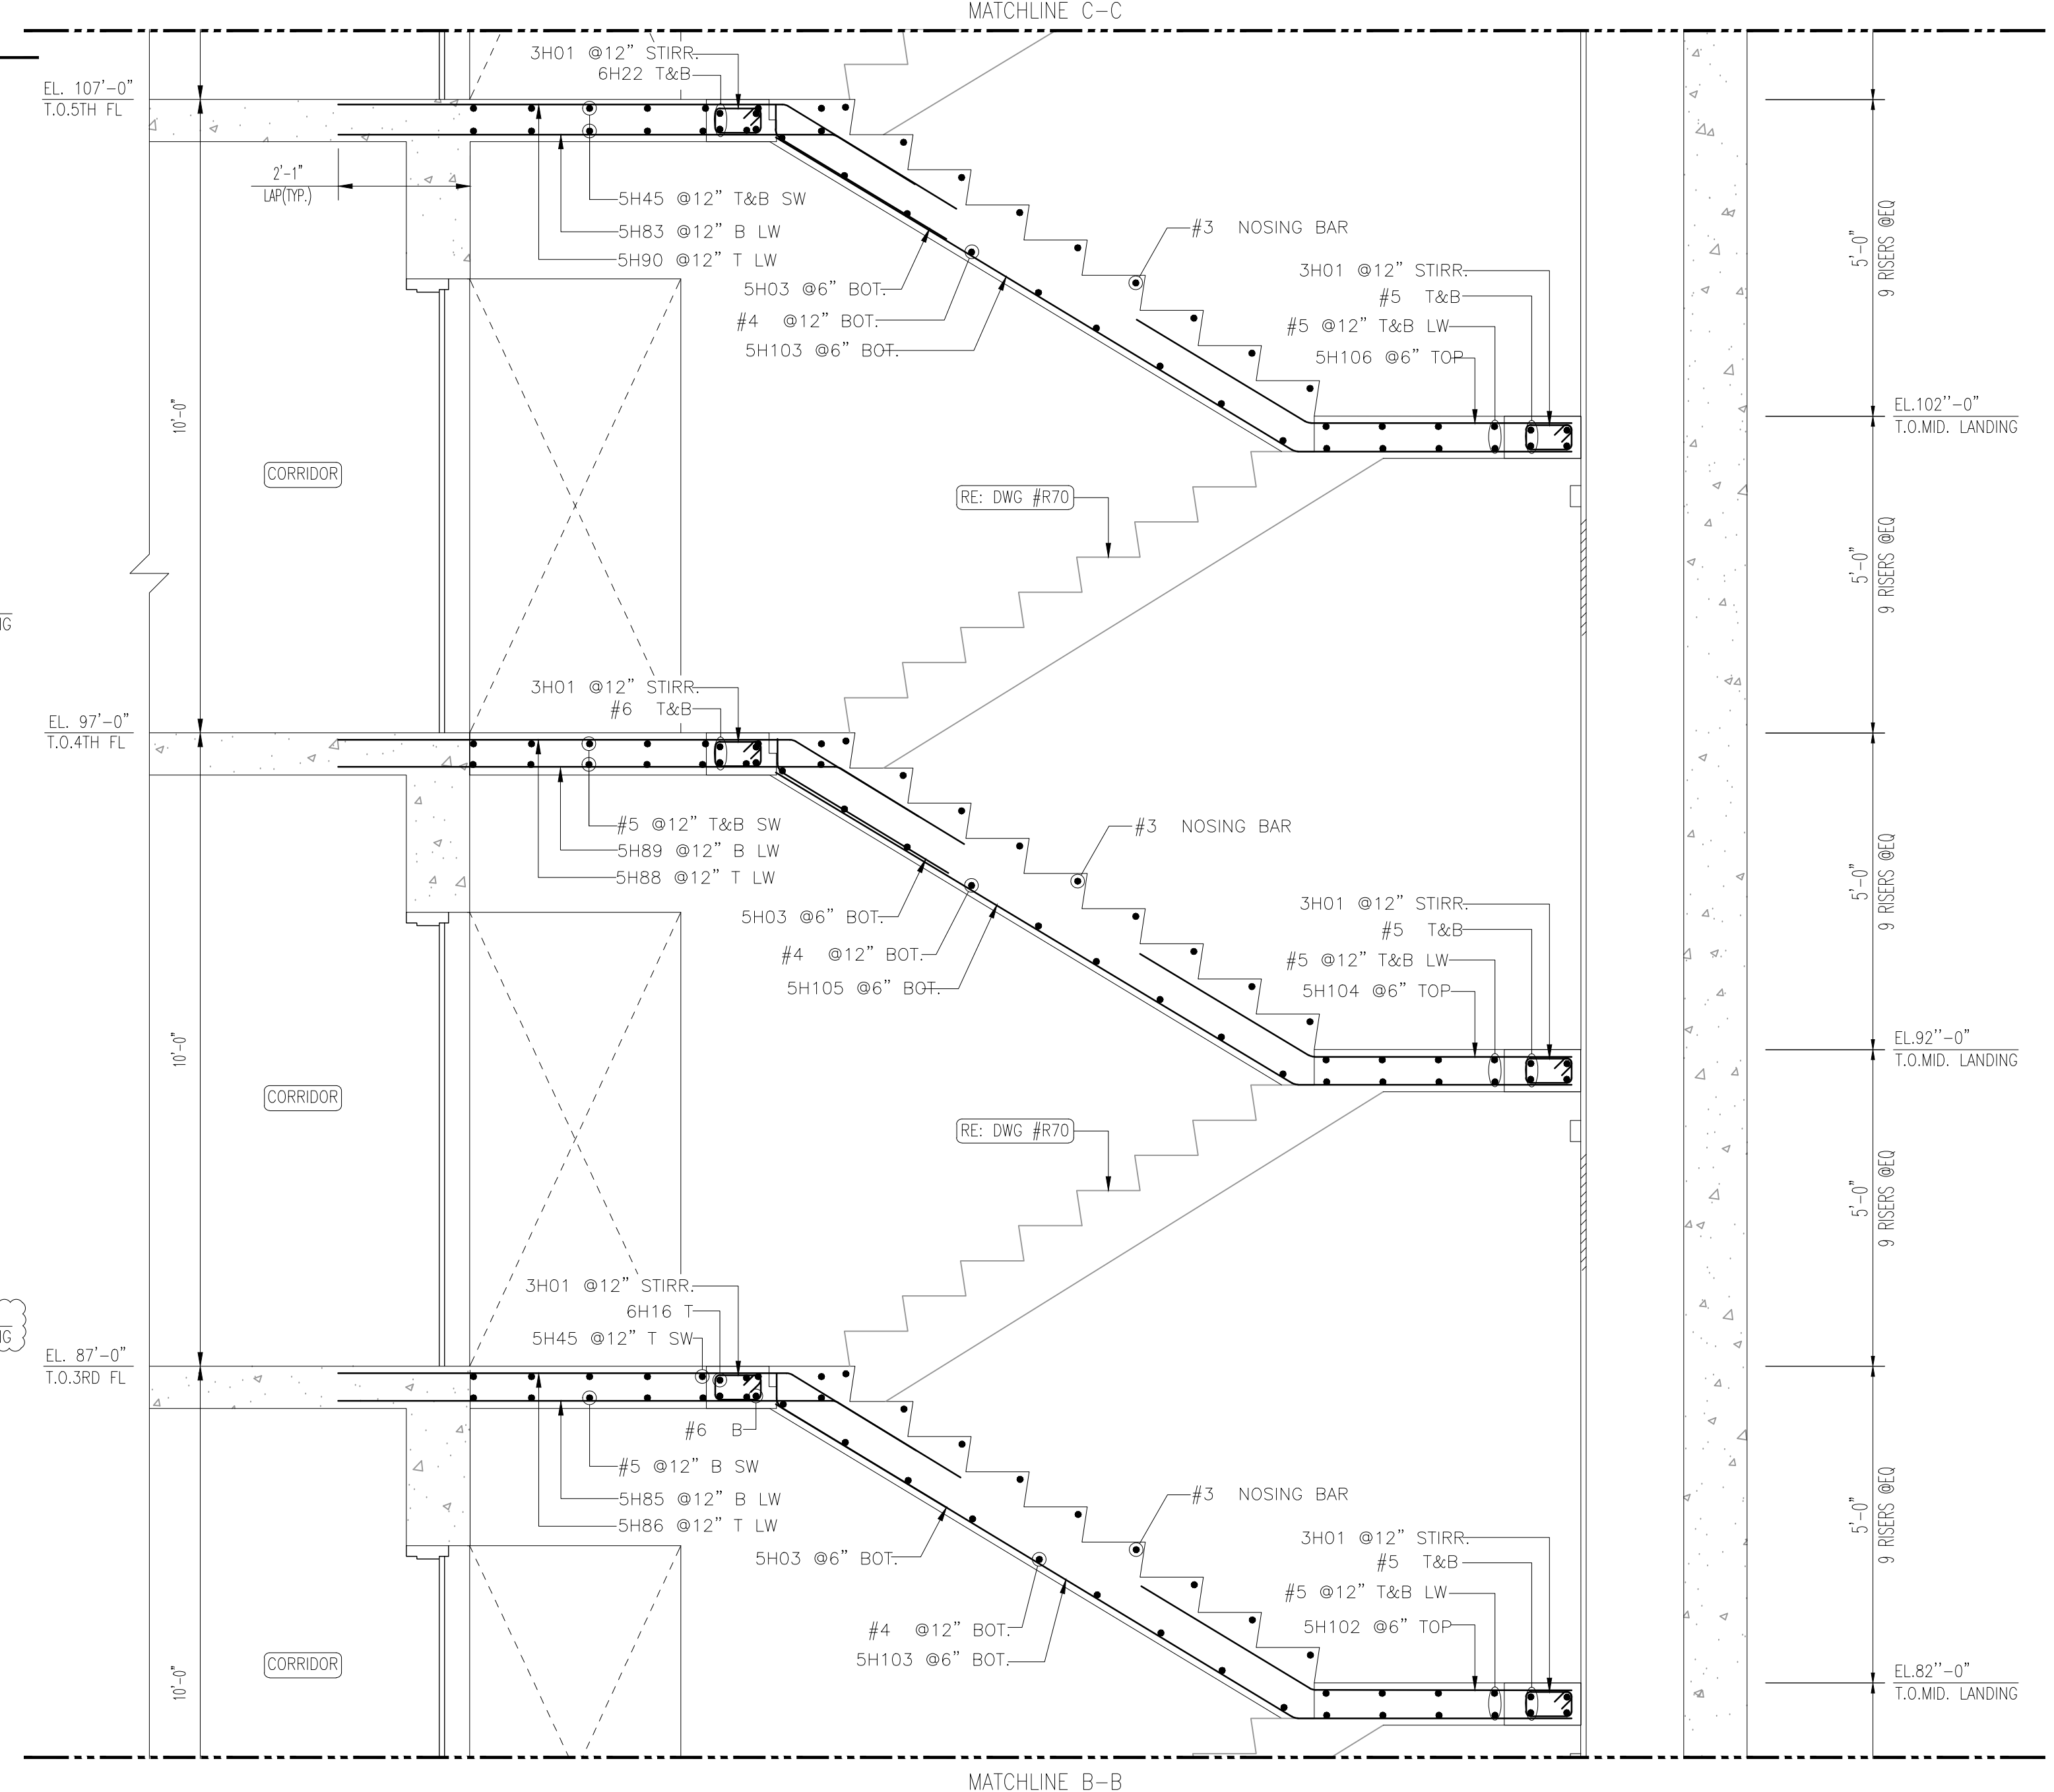


SECTION 2
 SCALE- 1/2=1'-0"
 REF: S100 & S502

SAMPLE

MATCHLINE D-D

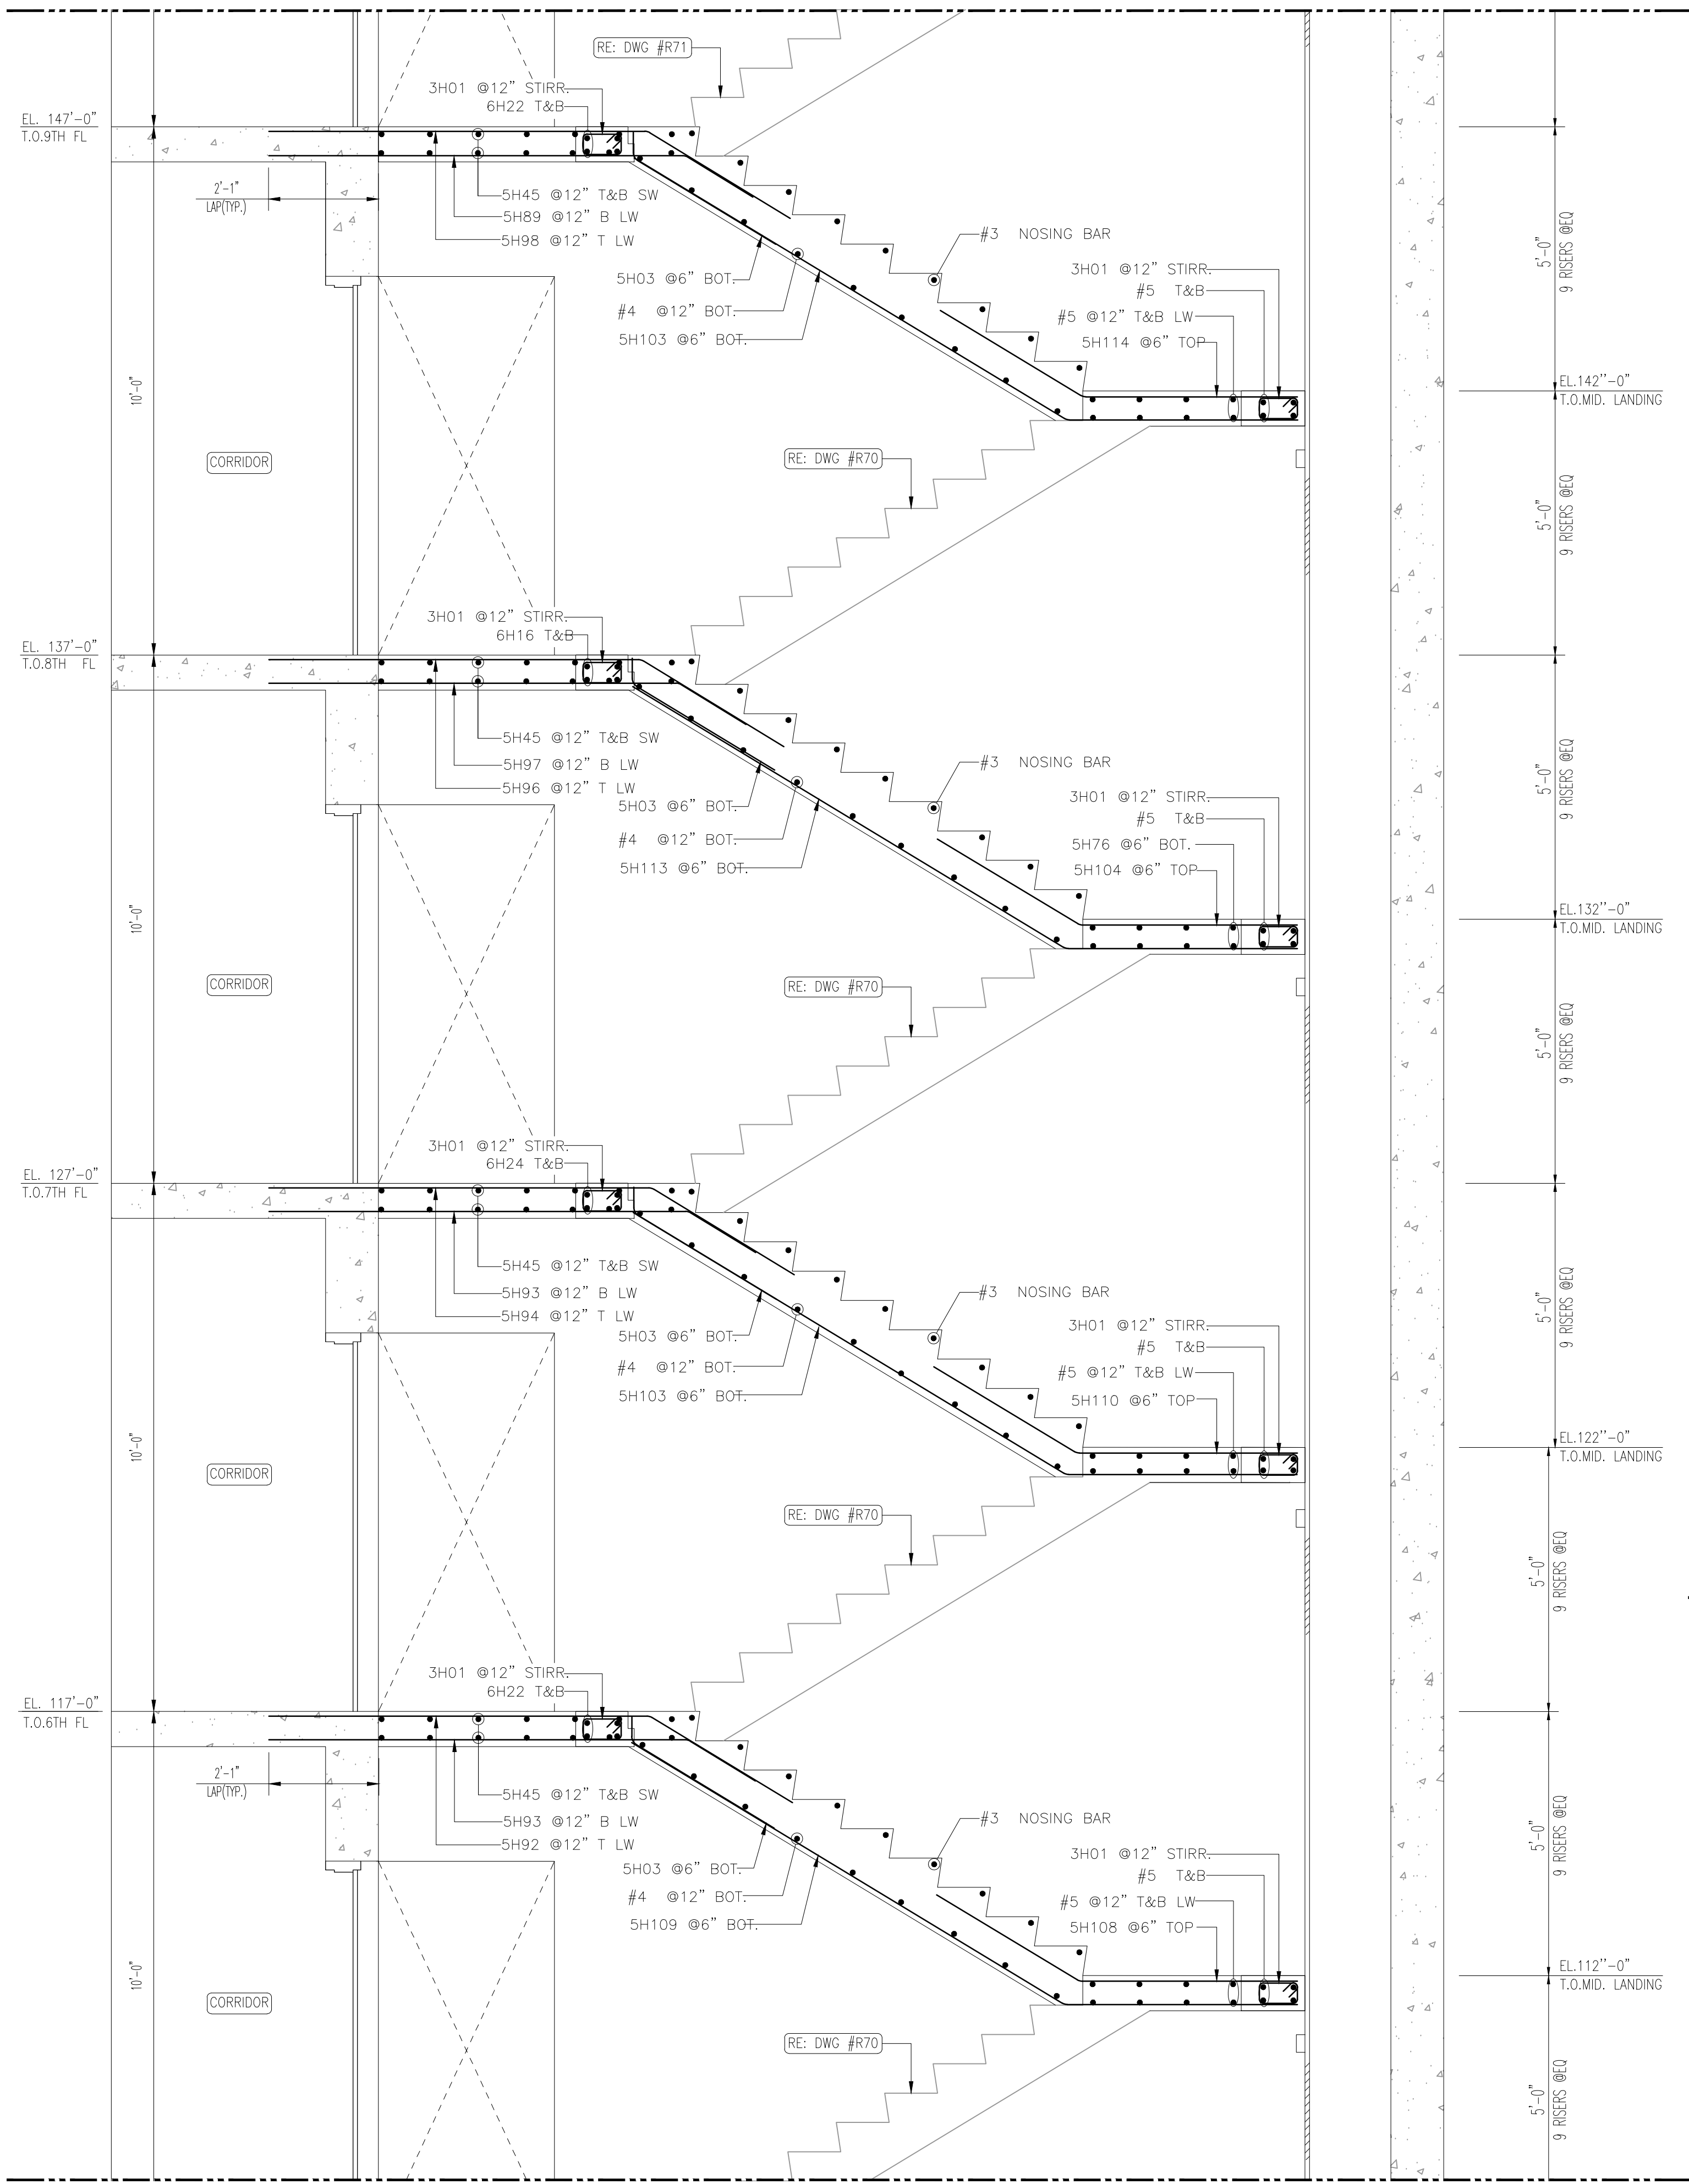

SECTION ②
 SCALE- 1/2=1'-0"
 REF:S100 & S502

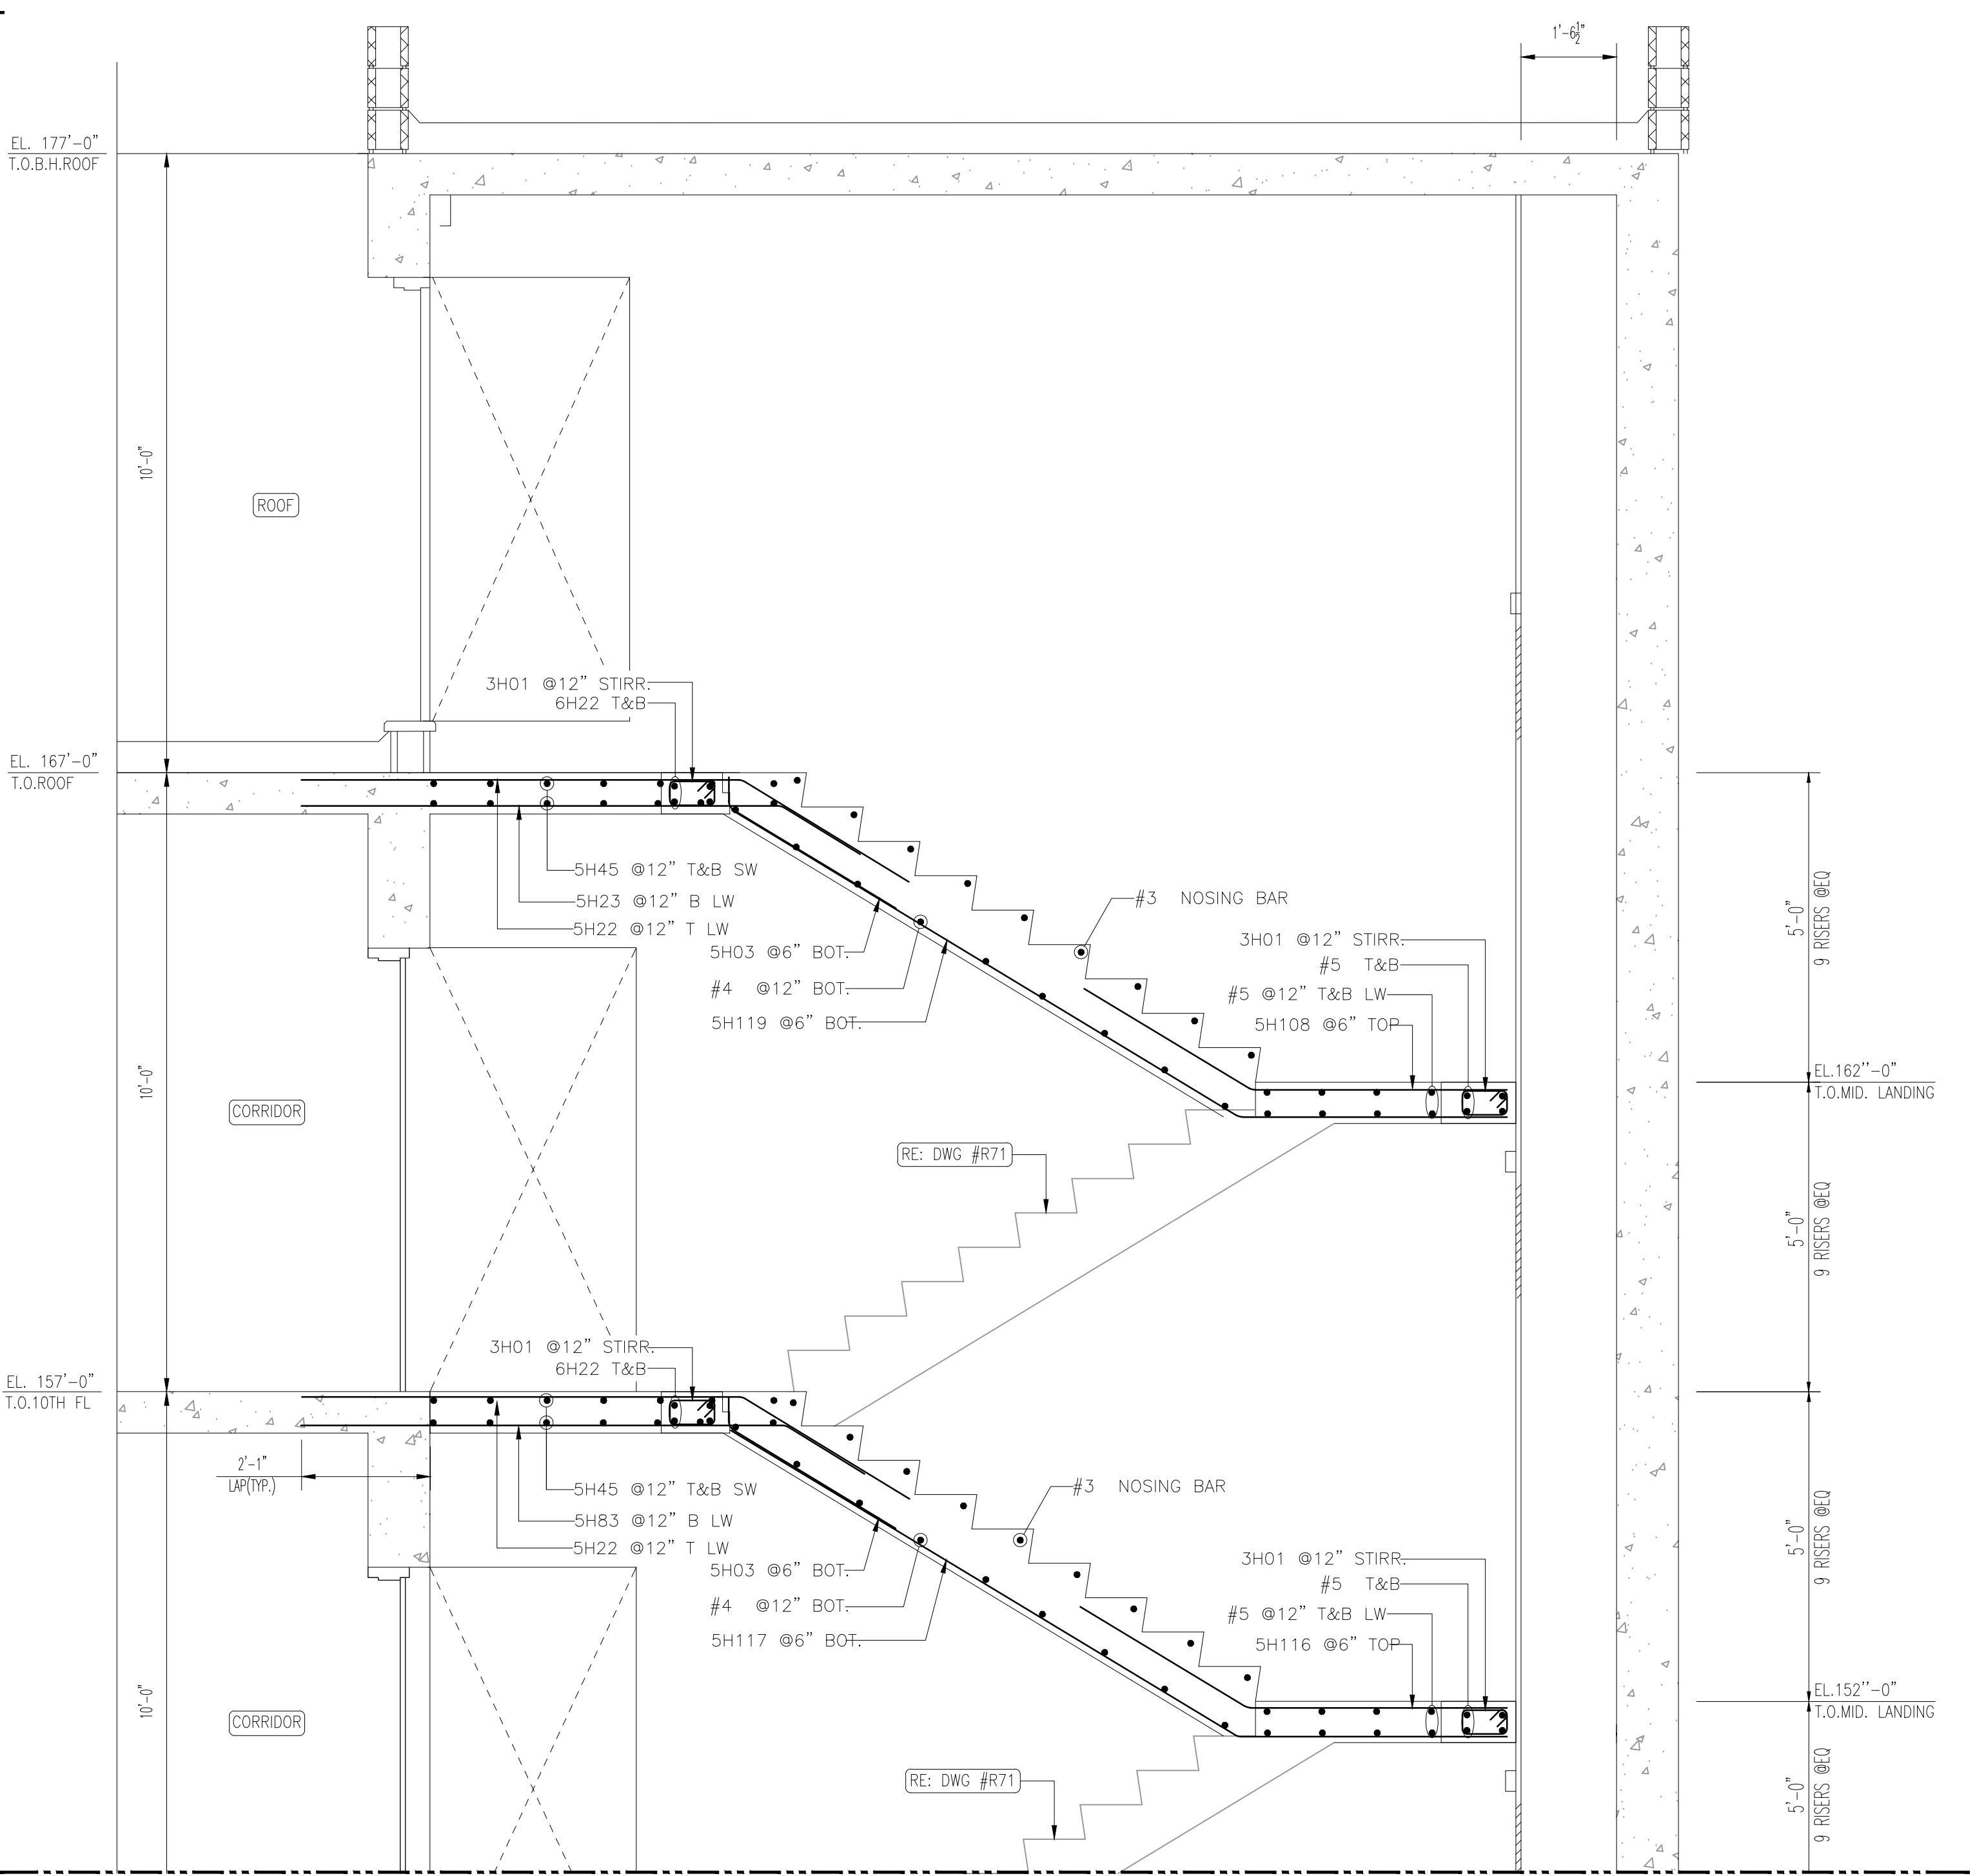

SECTION ②
 SCALE- 1/2=1'-0"
 REF:S100 & S502

SAMPLE